



JCB ARCHITECTURAL, LLC
 21 VONES LANE
 RARITAN, NJ 08869
 T: 908.271.8646
 E: JCB@JCBARCH.COM
 W: JCBARCH.COM

NEW CONSTRUCTION

EDGEWOOD TERRACE
 RARITAN, NJ 08869

BLOCK: 1 - LOT: 11.1 - (RARITAN)
 BLOCK: 164 - LOT: 4.1 - (BRIDGEWATER)



1 FRONT ELEVATION
 SCALE 1/4" = 1'-0"



2 REAR ELEVATION
 SCALE 1/4" = 1'-0"

PROJECT INFORMATION

ISSUED FOR ZONING REVIEW

DATE 12/16/2021

#

AUTHORIZED FOR USE: REVIEW ONLY

NOT FOR CONSTRUCTION

JONATHAN BACZEWSKI, RA - NJ ARCHITECTURE LIC. #: 21A02091000

DRAWN BY: JCB

FILE NAME: 2018-EDGEWATER

SHEET TITLE: ELEVATIONS

SHEET NUMBER:

A-03




JCB ARCHITECTURAL, LLC
 21 VONES LANE
 RARITAN, NJ 08869
 T: 908.271.8646
 E: JCB@JCBARCH.COM
 W: JCBARCH.COM


NEW CONSTRUCTION

EDGEWOOD TERRACE
 RARITAN, NJ 08869

BLOCK: 1 - LOT: 11.1 - (RARITAN)
 BLOCK: 164 - LOT: 4.1 - (BRIDGEWATER)

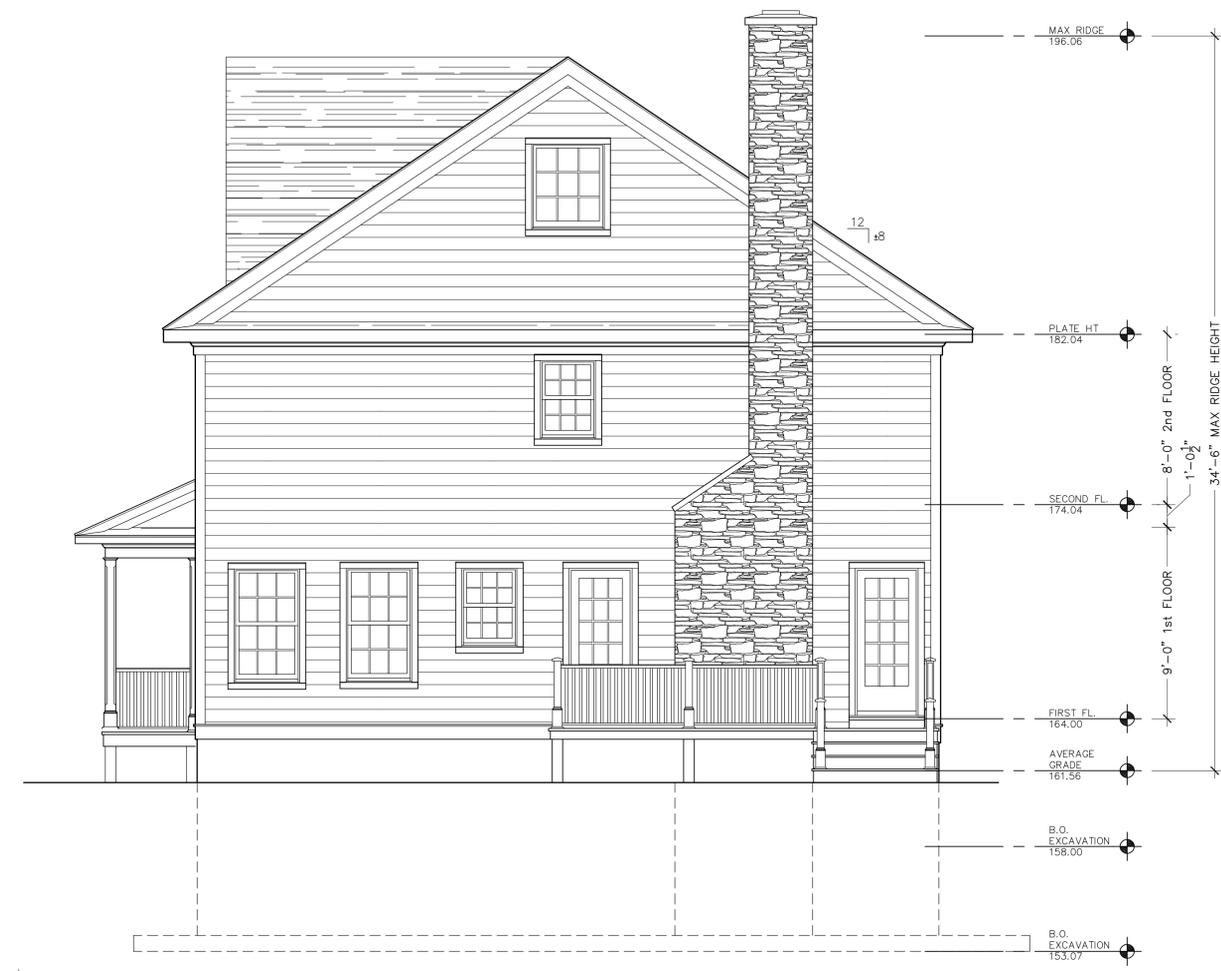

1 RIGHT SIDE ELEVATION
 SCALE 1/4" = 1'-0"

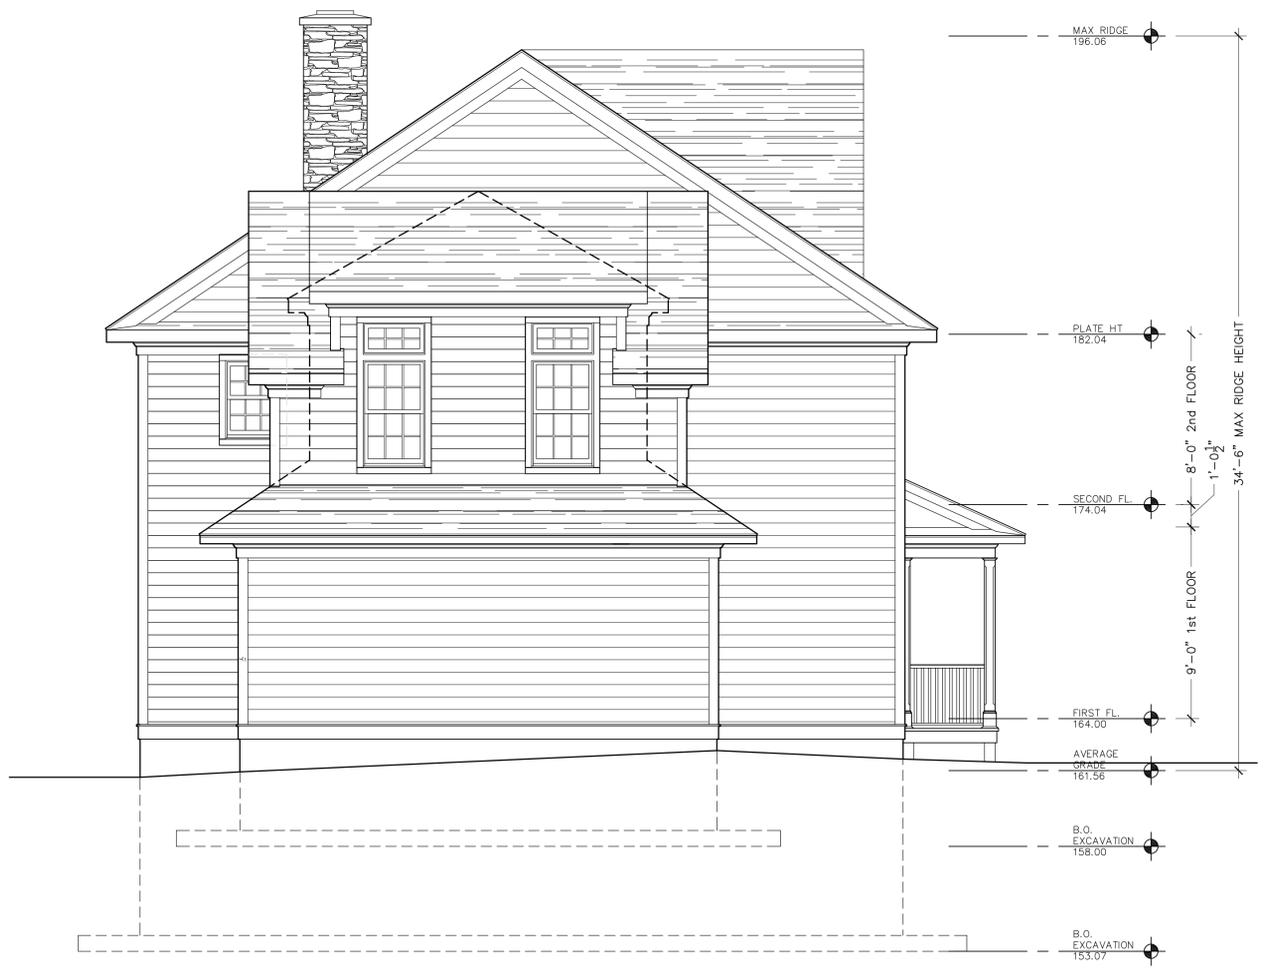

2 LEFT SIDE ELEVATION
 SCALE 1/4" = 1'-0"

PROJECT INFORMATION

ISSUED FOR	DATE	#
ZONING REVIEW	12/01/2021	

AUTHORIZED FOR USE: REVIEW ONLY

NOT FOR CONSTRUCTION

JONATHAN BACZEWSKI, RA - NJ ARCHITECTURE LIC. #: 21A02091000

DRAWN BY:
JCB

FILE NAME:
2018-EDGEWATER

SHEET TITLE:
ELEVATIONS

SHEET NUMBER:

A-04