




PRELIMINARY

[illegible]

ECO ARCHITECTS LLC

EMMANUEL OBIORA
604 ALDRICH ROAD, SUITE 1C,
HONELL, NEW JERSEY 07T31.
(732) 406-5936.

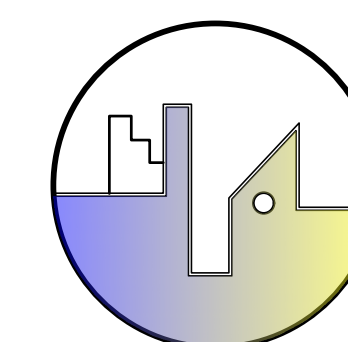


PROJECT

PROPOSED SHOPS AND APARTMENT BUILDING
TO BE LOCATED AT 25 EAST SOMERSET STREET,
BLOCK: 96, LOT: 13,
BOROUGH OF RARITAN,
SOMERSET COUNTY NEW JERSEY


DATE:	7/22/2026
SCALE:	AS NOTED
DRAWN:	EO
JOB NO:	2026-009
SHEET TITLE:	COLOR RENDERINGS

SHEET NO: 1 OF: 2

PR-1

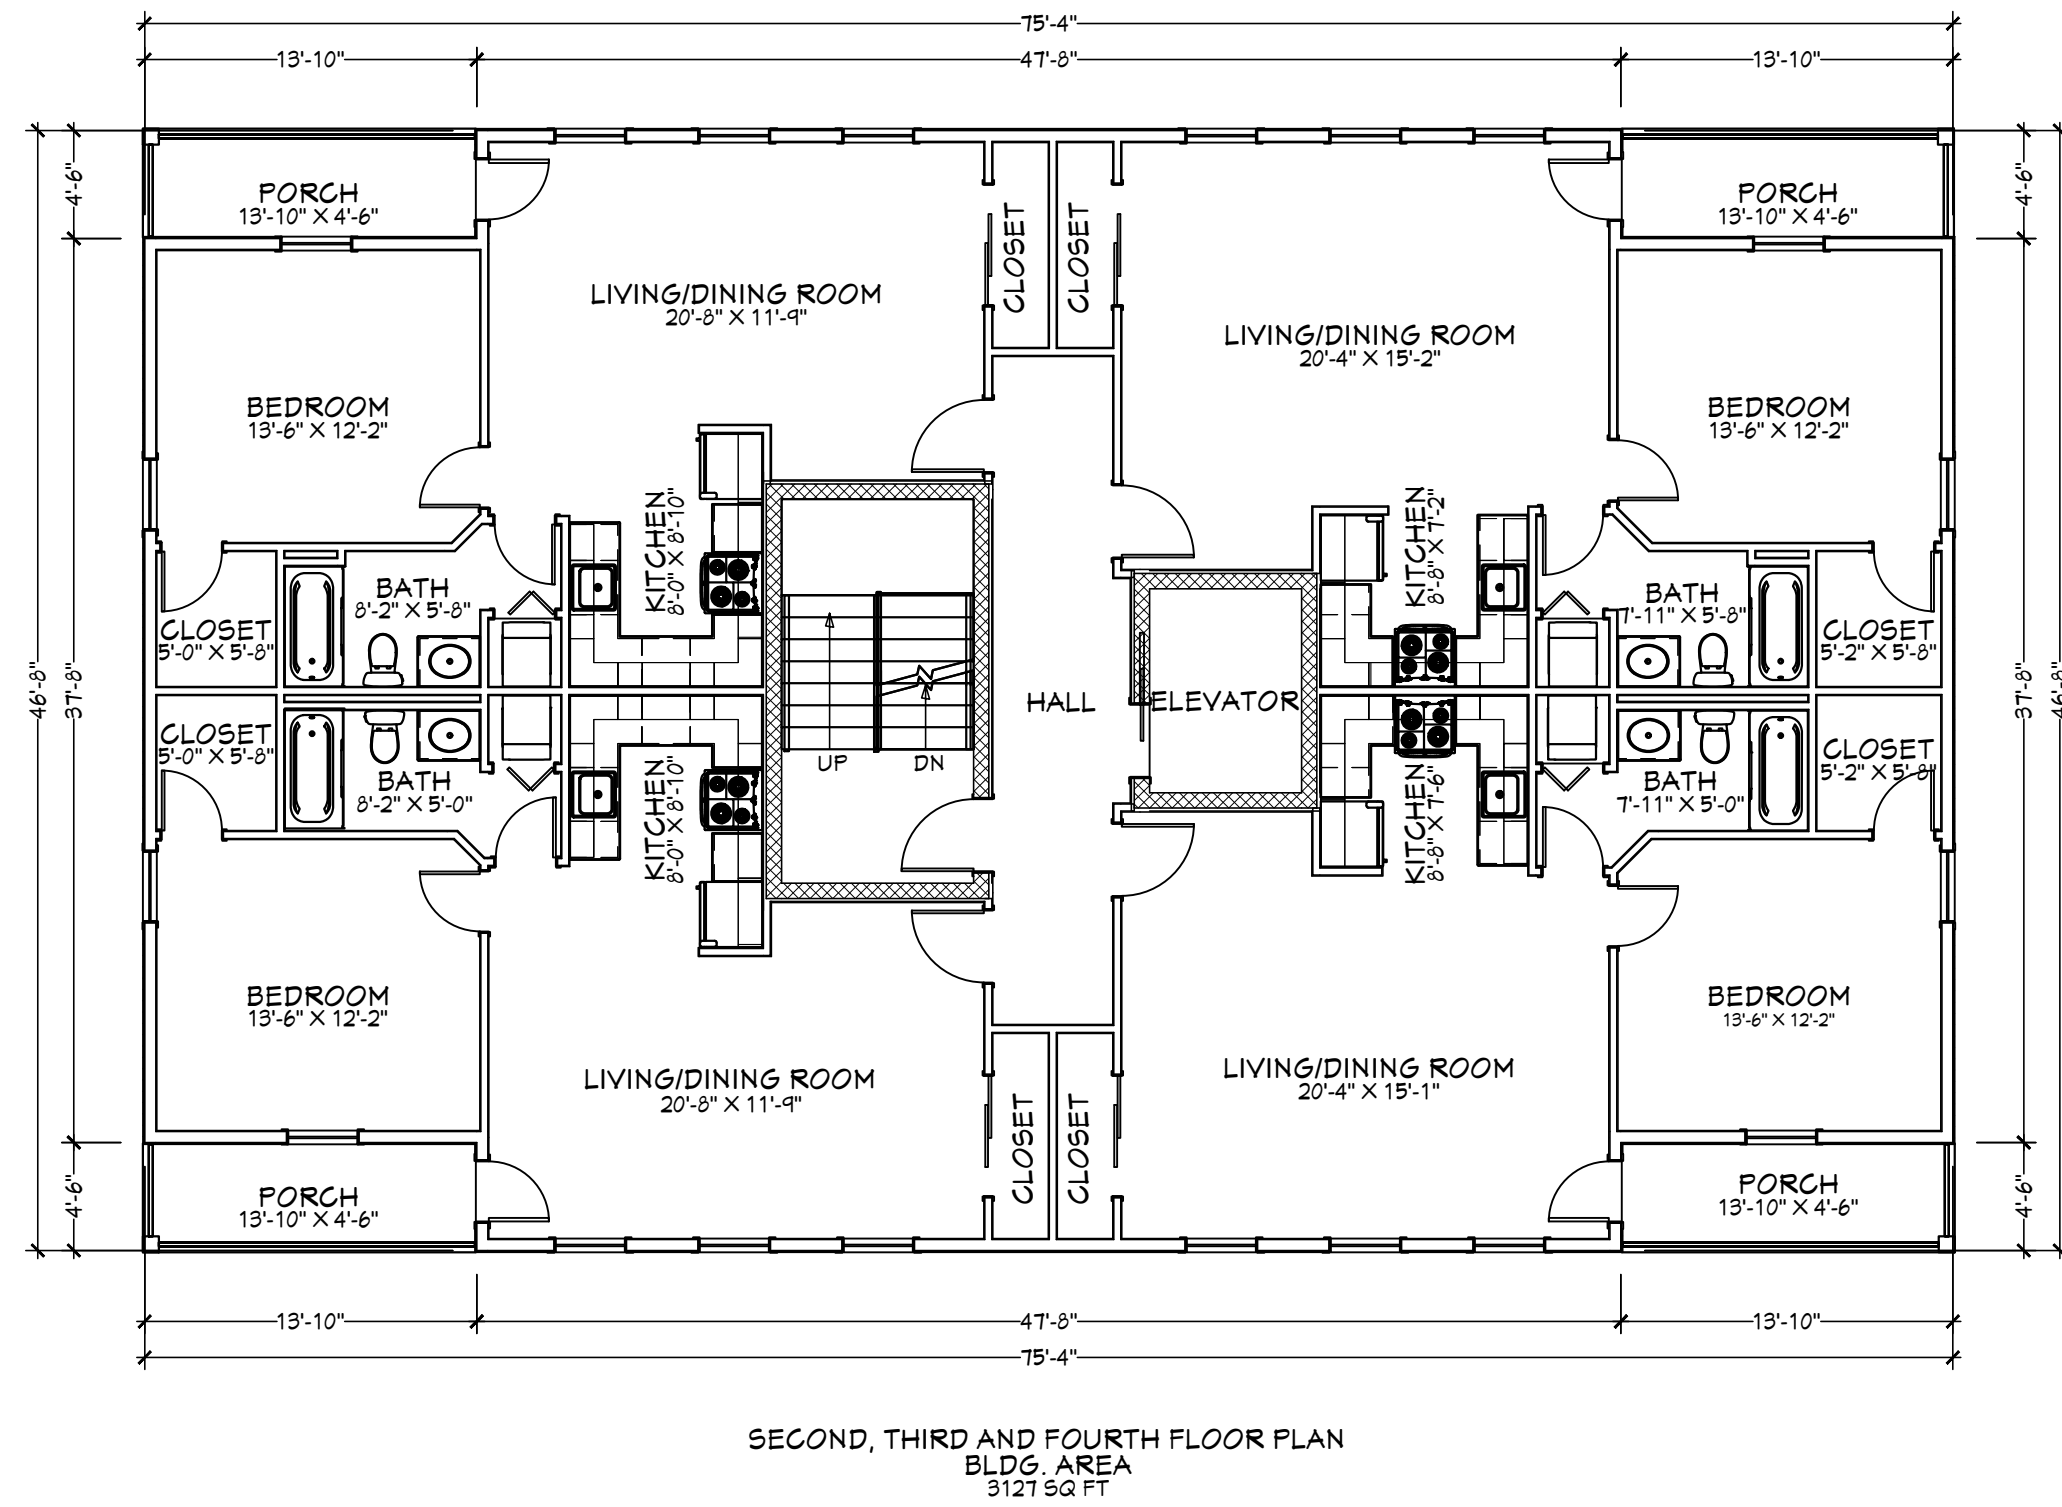


5 **2nd-3rd & 4th FLOOR PLANS**
SCALE: 1/8" = 1'-0"

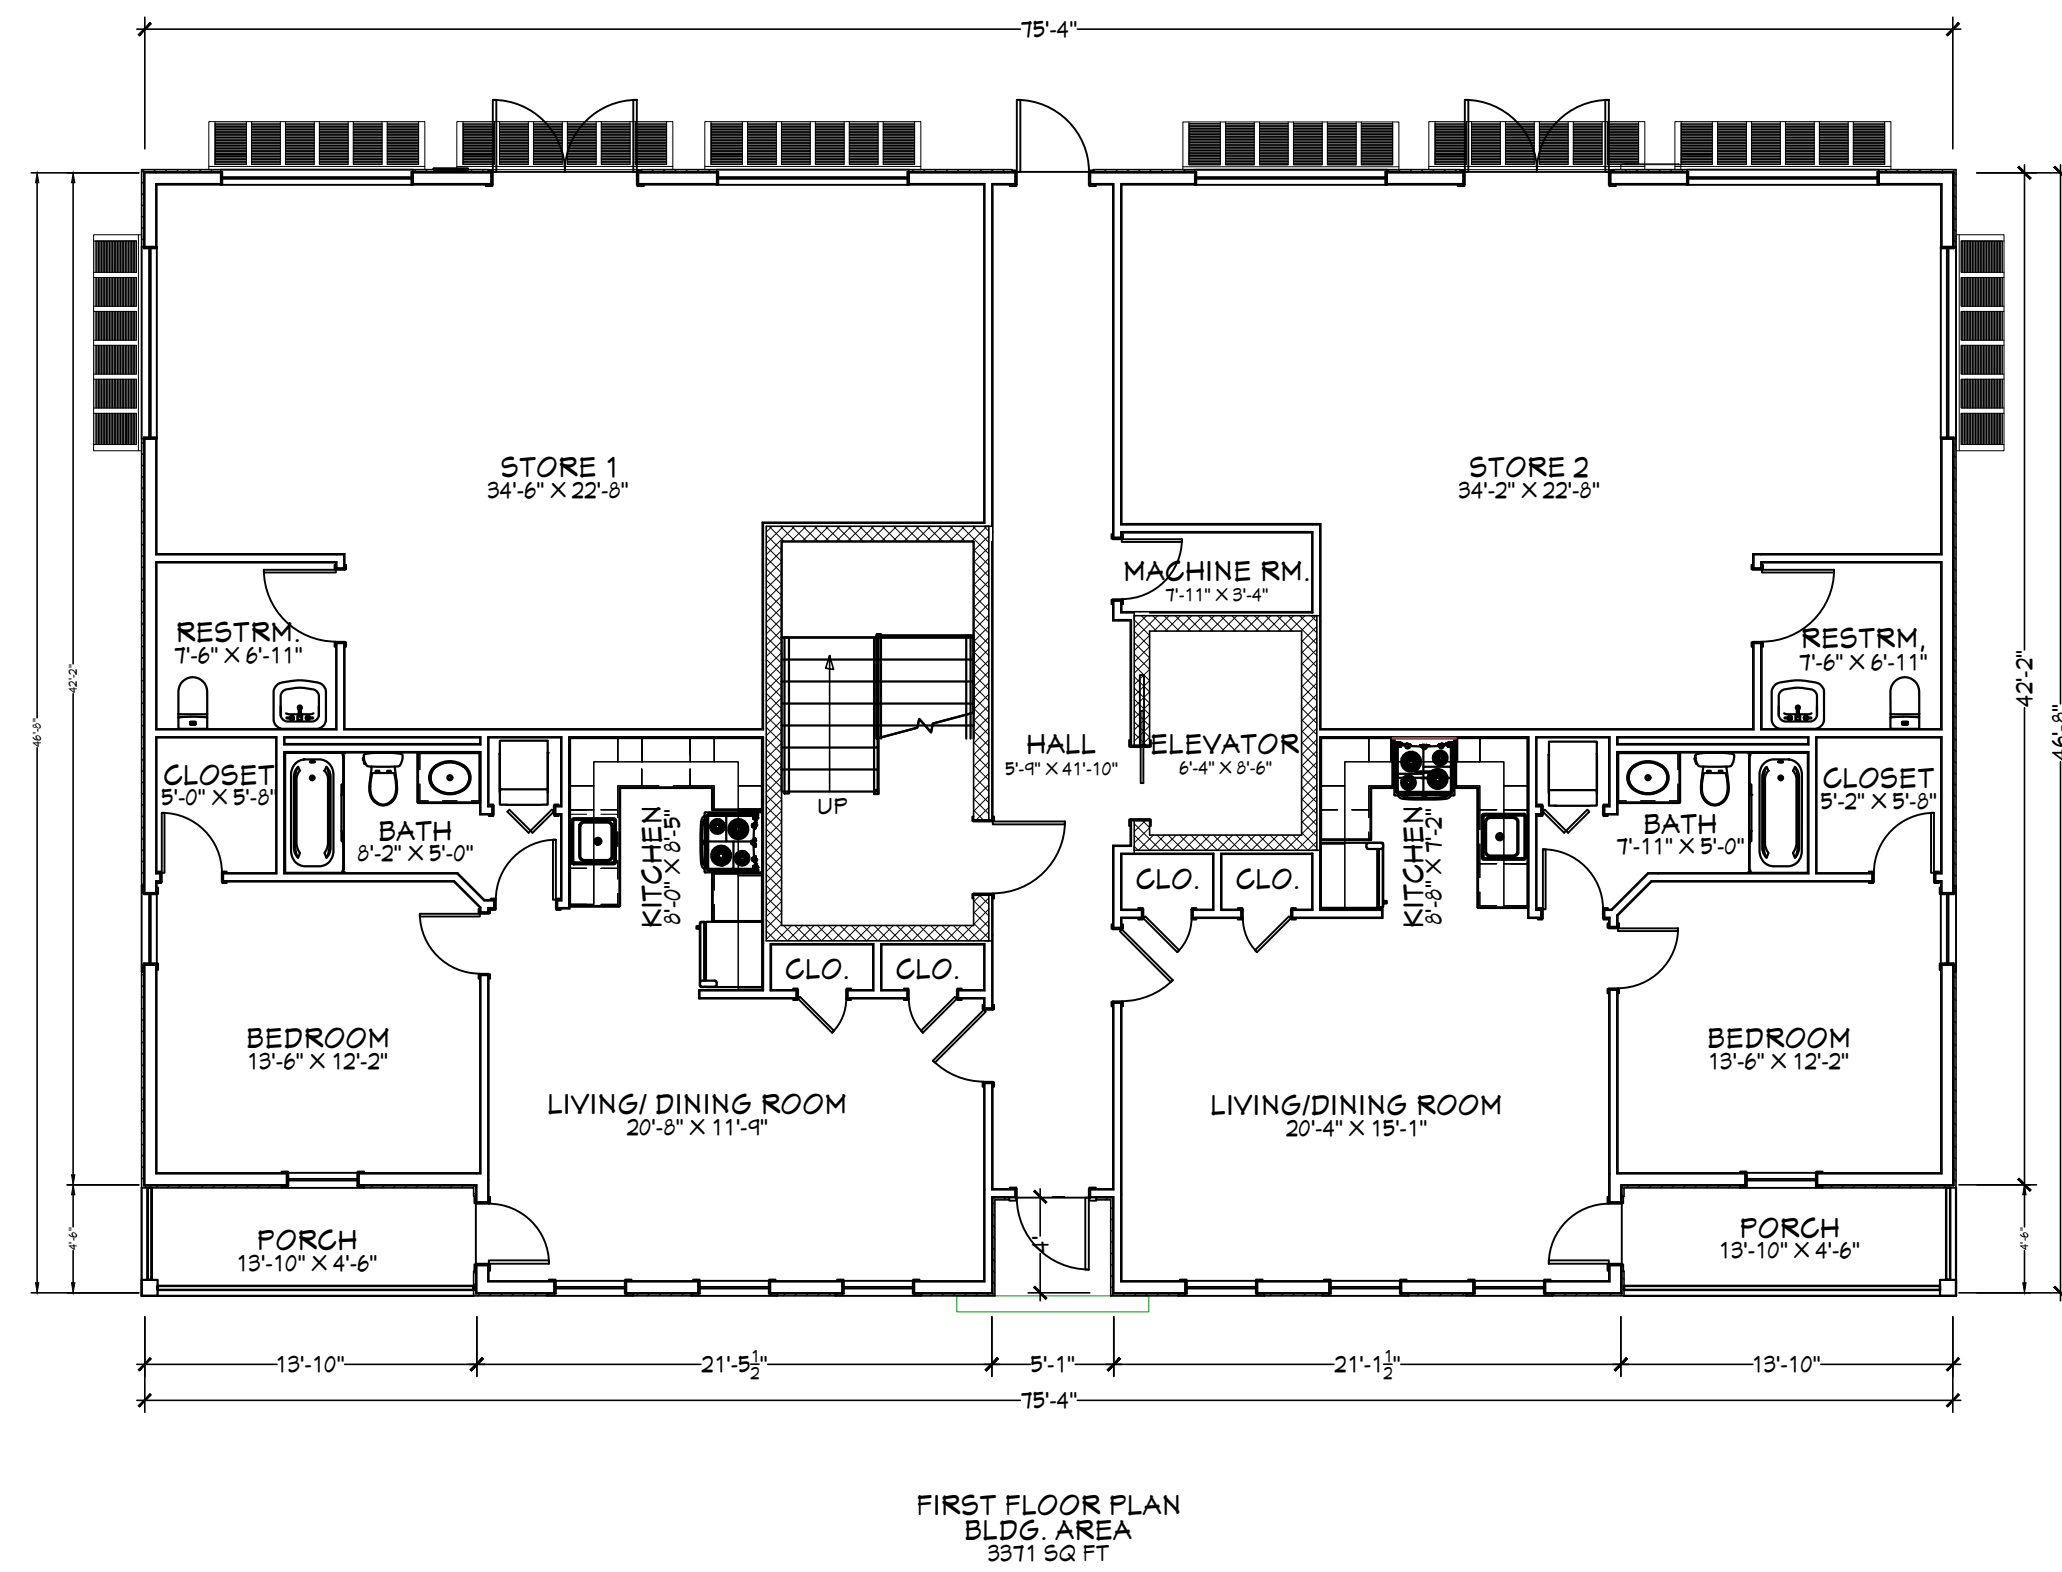

6 **FIRST FLOOR PLAN**
SCALE: 1/8" = 1'-0"



2 **PROPOSED LEFT-SIDE ELEVATION (E SOMERSET ST.)**
SCALE: 1/8" = 1'-0"

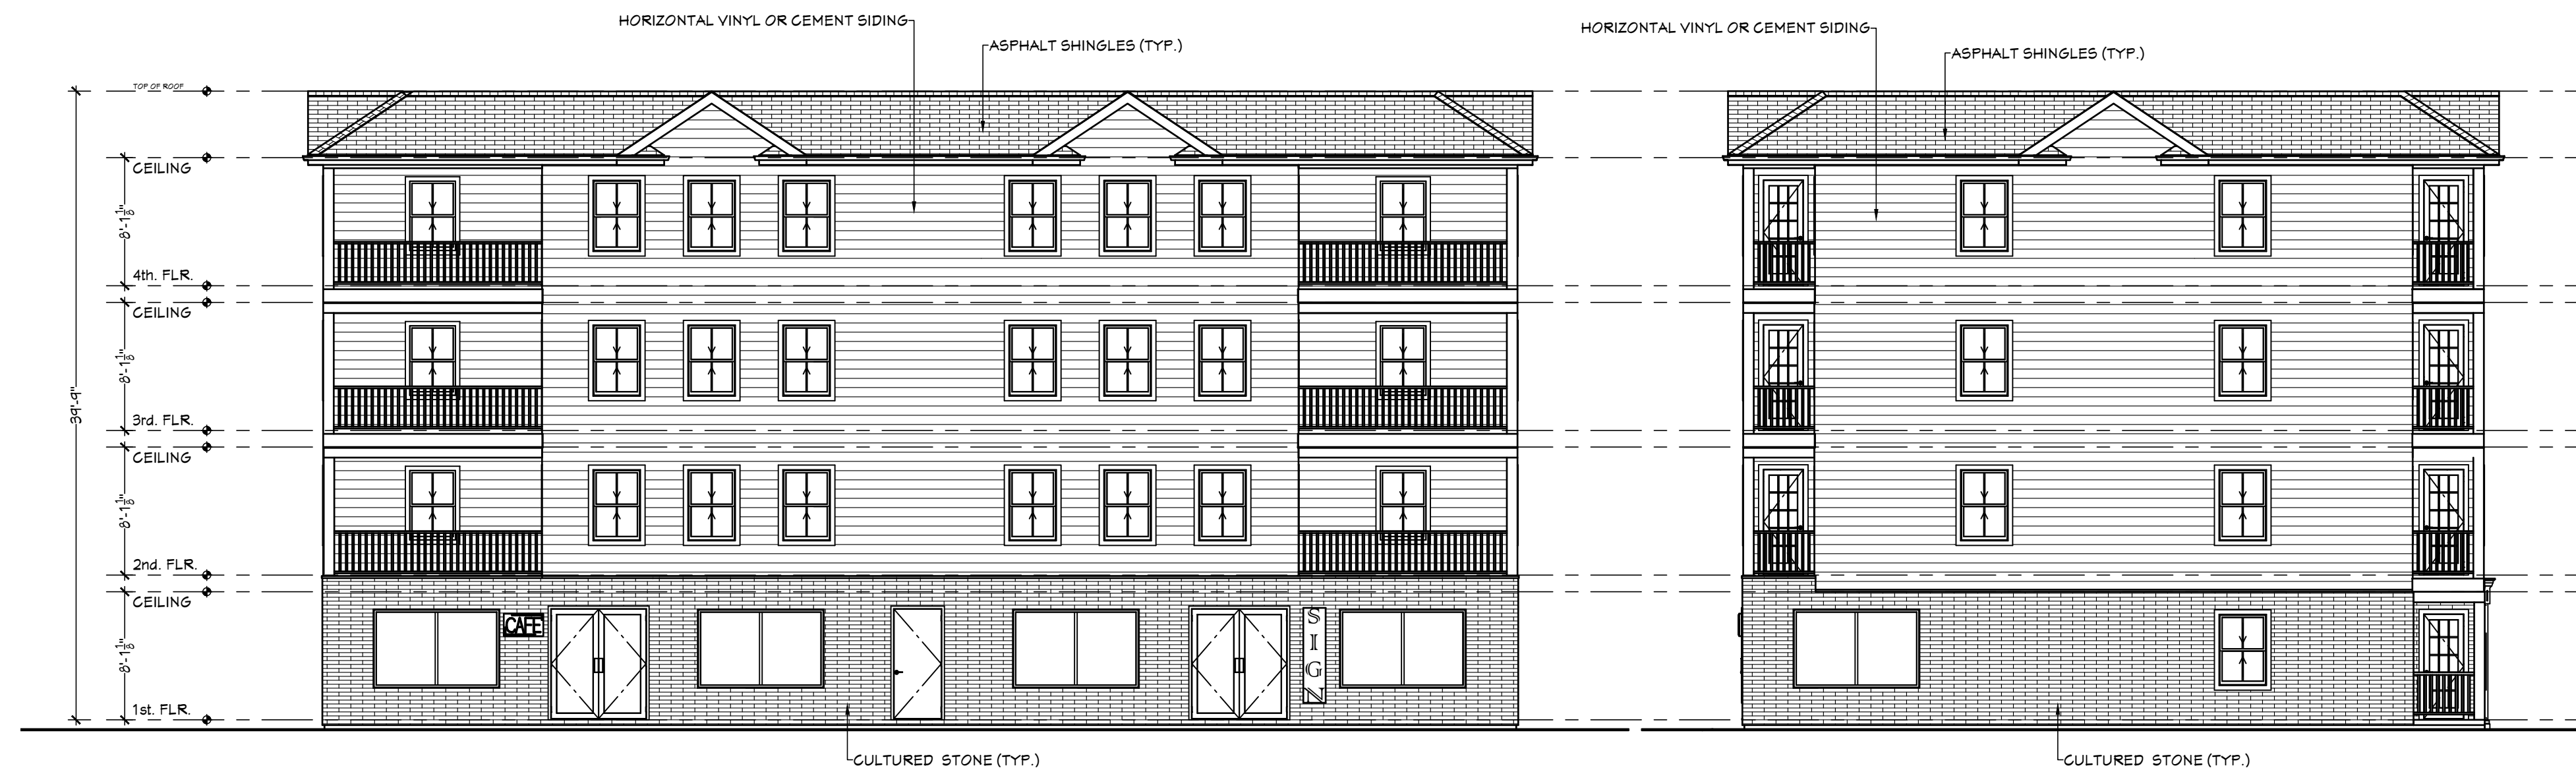


4 **PROPOSED RIGHT-SIDE ELEVATION**
SCALE: 1/8" = 1'-0"

PRELIMINARY

REVISIONS:

ECO ARCHITECTS LLC

EMMANUEL OBORA
504 ALDRICH ROAD, SUITE 1C
HOBOKEN, NEW JERSEY 07031
LIC. NO.: 21A00-1114100
TEL: (201) 905-5826

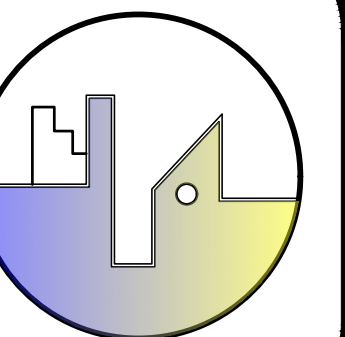

PROJECT

PROPOSED SHOPS AND APARTMENT BUILDING
TO BE LOCATED AT 25 EAST SOMERSET STREET,
BLOCK: 46, LOT: 13,
BOROUGH OF RARITAN,
SOMERSET COUNTY, NEW JERSEY.

DATE: 1/22/2026
SCALE: AS NOTED
DRAWN: EO
JOB NO: 2026-004
SHEET TITLE:
FLOOR PLANS AND ELEVATIONS
SHEET NO: 2 OF 2

PR-2