





FRONT ELEVATION
SCALE: 1/4" = 1'-0"



REAR ELEVATION
SCALE: 1/4" = 1'-0"

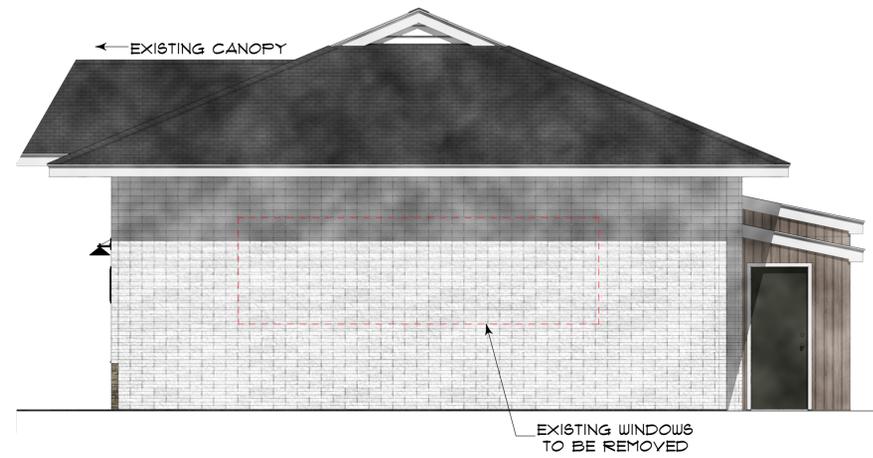

RIGHT SIDE ELEVATION
SCALE: 1/4" = 1'-0"

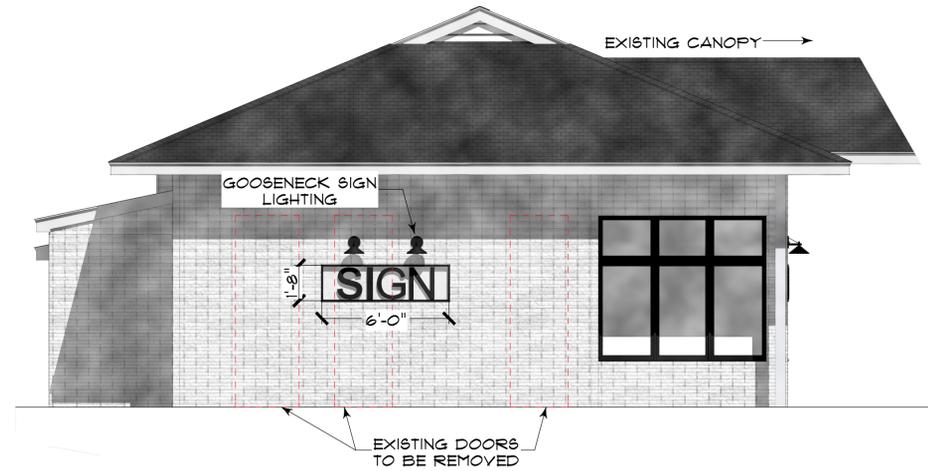

LEFT SIDE ELEVATION
SCALE: 1/4" = 1'-0"

revision :

Byrne Design Associates LLC.
architecture / design / planning

10 MAIN STREET • CHESTER, NJ 07930
PHONE (908) 878-0936
WILLIAMBYRNEAIA@AOL.COM

PROJECT: **BAJWA**
40 EAST SOMERSET STREET
RARITAN, NJ


DATE: 9/27/21
JOB #: 21034

SCALE: NOTED

SHEET #

1

WILLIAM P. BYRNE | ARCHITECT
NEW JERSEY | A-14932
VIRGINIA | 008935

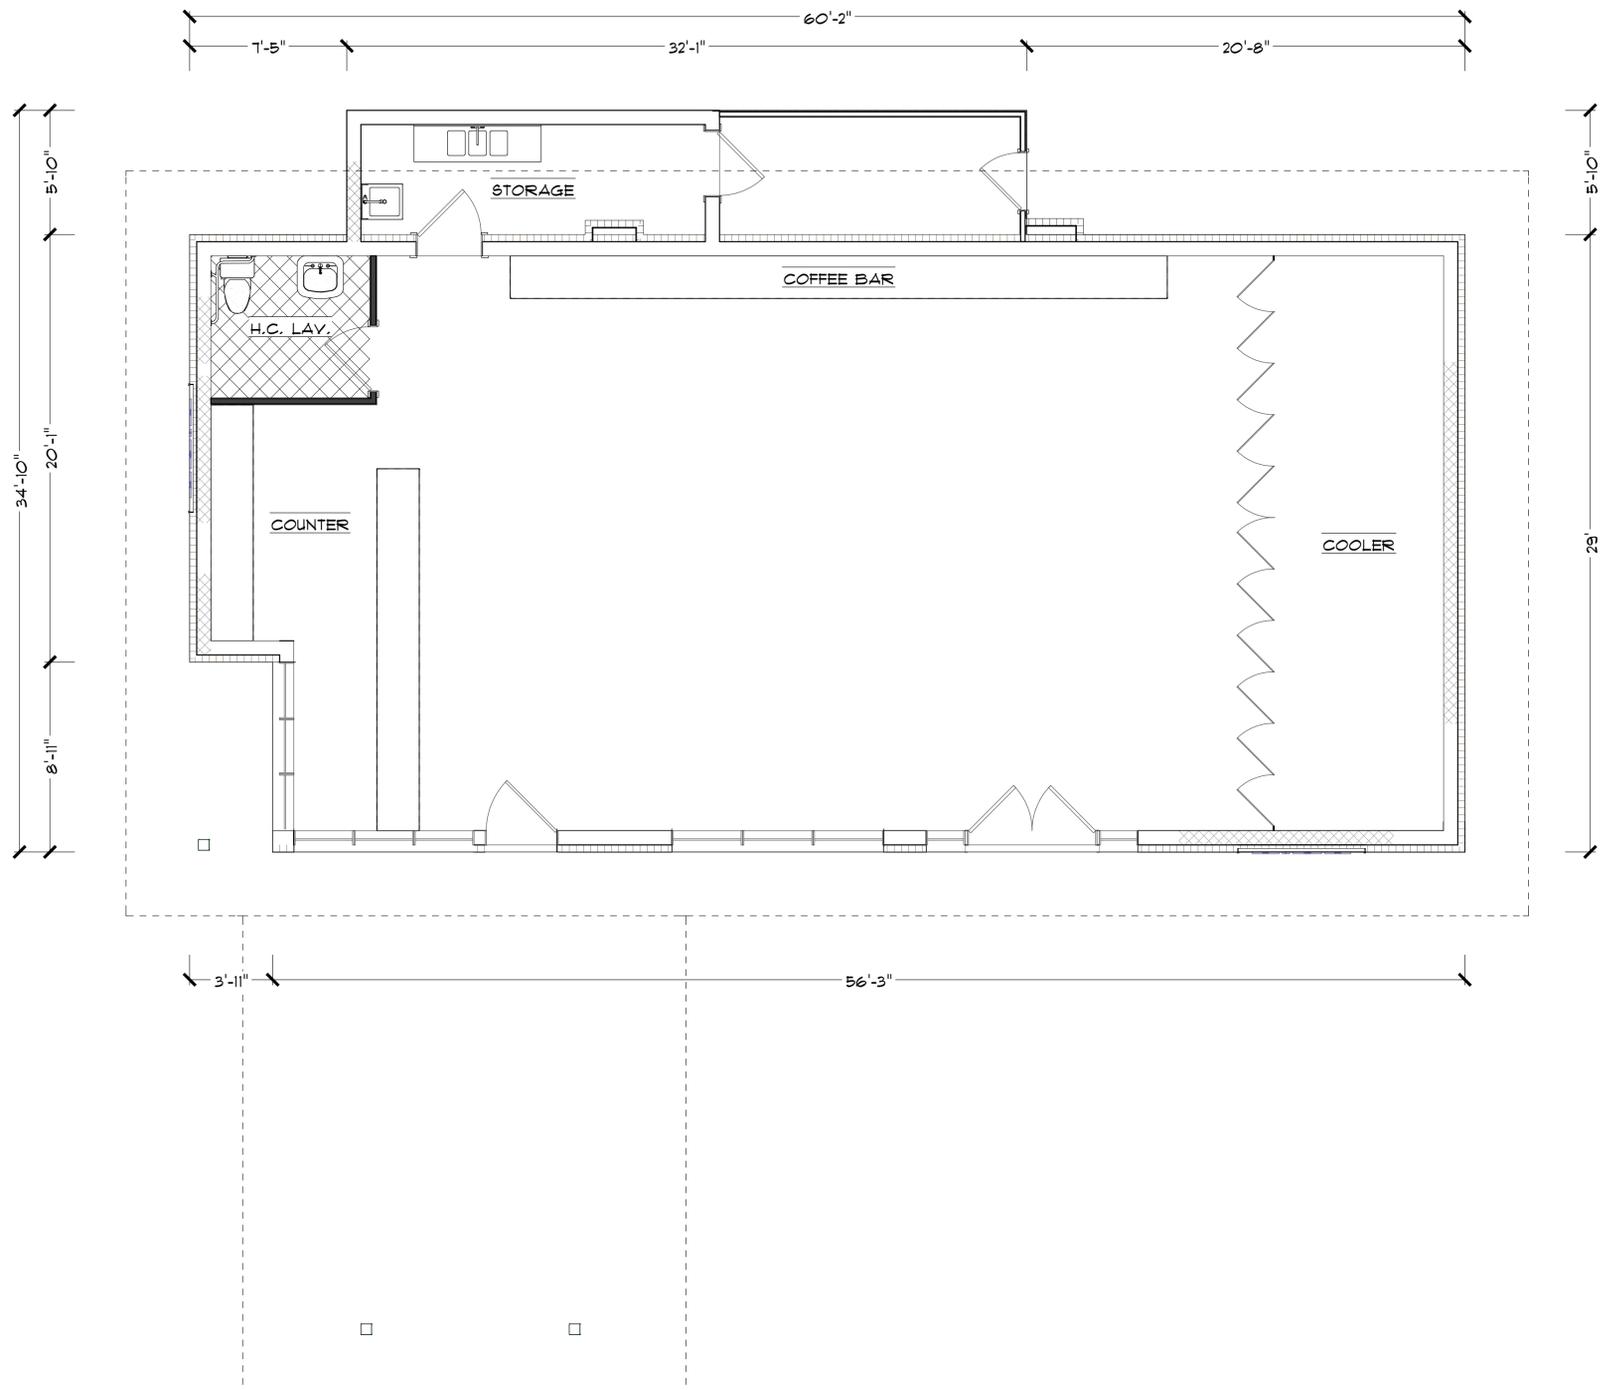

FLOOR PLAN
 SCALE: 1/4" = 1'-0"
 AREA= 1,897 SQ. FT.

revision :

Byrne Design Associates LLC.
 architecture / design / planning

10 MAIN STREET • CHESTER, NJ 07930
 PHONE (908) 878-0936
 WILLIAMBYRNEAIA@AOL.COM

PROJECT: **BAJWA**
 40 EAST SOMERSET STREET
 RARITAN, NJ

WILLIAM P. BYRNE | ARCHITECT
 NEW JERSEY | 1-44932
 VIRGINIA | 1-02935

DATE: 9/27/21
 JOB #: 21034
 SCALE: NOTED

SHEET #
2