



3 PENTHOUSE AND ROOF PLAN - NEW WORK
SCALE: 3/32" = 1'-0"

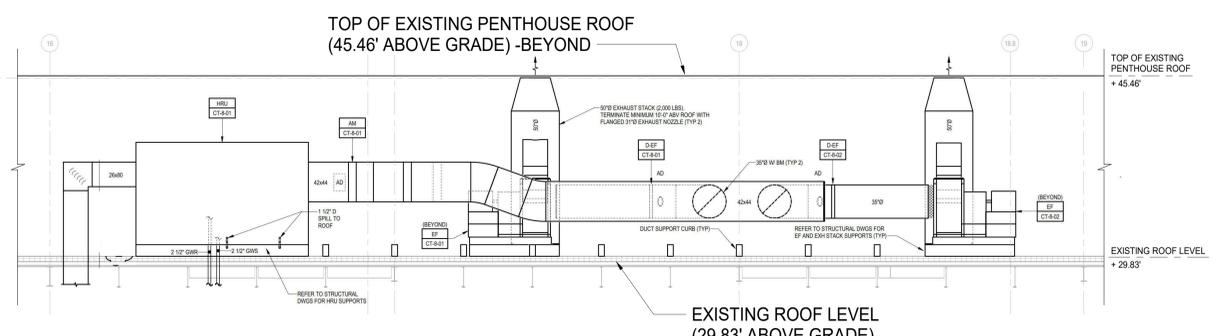

4 MECHANICAL EQUIPMENT ELEVATION
SCALE: N.T.S.

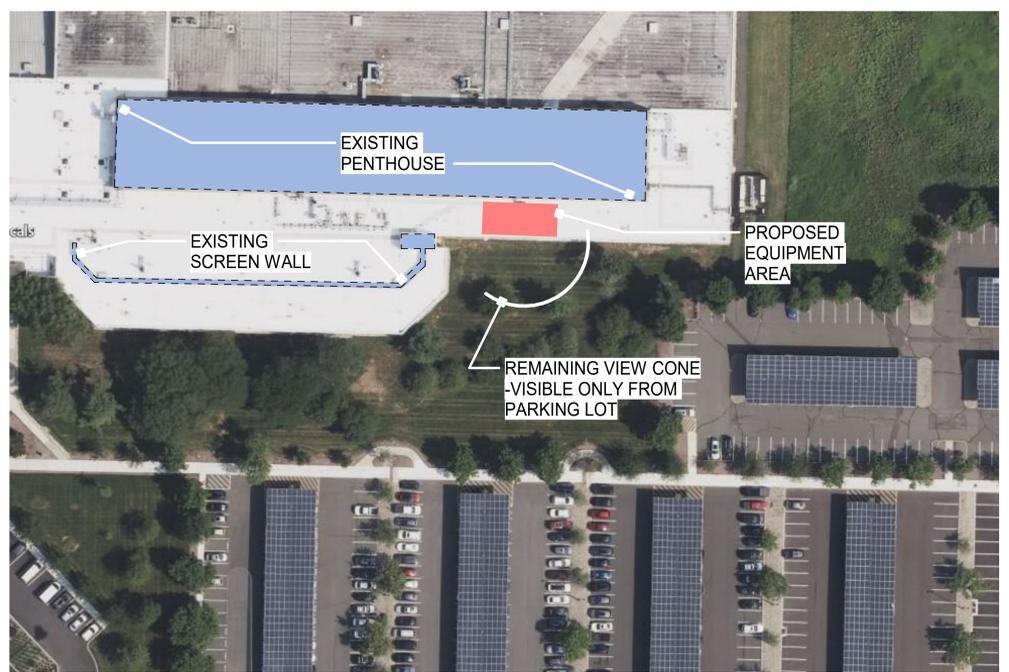

2 ENLARGED ROOF AERIAL
SCALE: N.T.S.



VIEW 1 - FROM ROUTE 202
Photo: Google Maps Oct 2021




VIEW 2 - FROM RESIDENTIAL ZONE
Photo: Google Maps Nov 2020



VIEW 3 - TOWARDS PARKING LOT
Photo: Bergmann 2/9/2022



VIEW 4 - TOWARDS RESIDENTIAL ZONE
Photo: Bergmann 2/9/2022

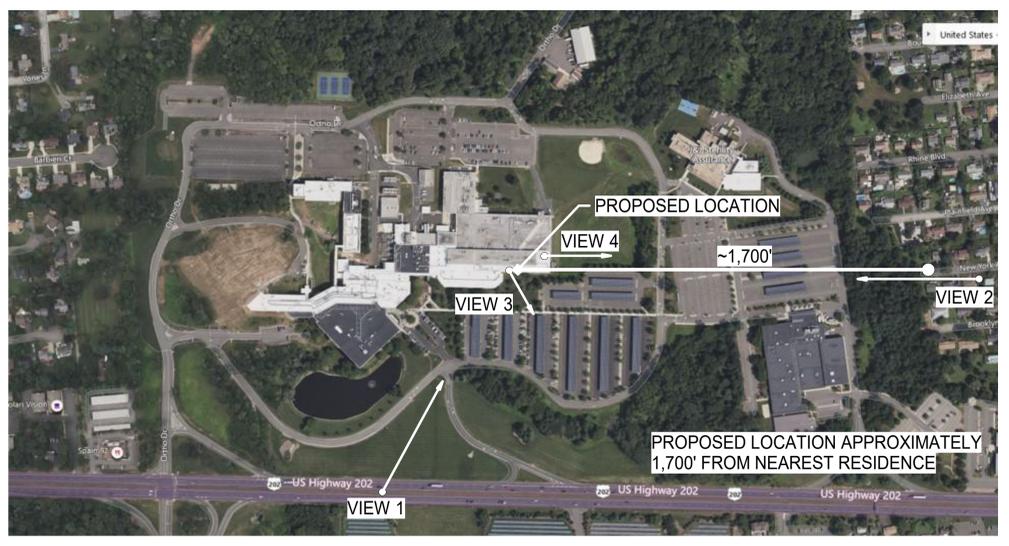

1 OVERALL SITE AERIAL
SCALE: N.T.S.

janssen

BUILDING 1000 MECHANICAL EQUIPMENT UPGRADES
1000 US-202
RARITAN, NJ 08869

NO.	Date Revised	Description
A	03/09/2022	MINOR SITE PLAN APPLICATION SUBMISSION

Professional Certification: I certify that these documents were prepared or approved by me, and that I am a duly licensed ARCHITECT under the laws of the state, commonwealth or district of NEW JERSEY License No. 21ALD100000 Expiration Date: JULY 31, 2023

JOHN NATSIS

Copyright © Bergmann Architectural Associates, Inc.

Project Manager	Designer
RFA	WC
Drafter	Reviewer
ME	RFA
Date Issued	Project Number
02/18/2022	015302.00

ROOF EQUIPMENT DIAGRAMS

Drawing Number
A1.00

RESERVED FOR CLIENT USE

VENDOR PROJECT NO.	-
VENDOR DRAWING NO.	-
REVISION DESCRIPTION	
ORGANIZATION:	-
BUILDING:	-
FACILITY LOCATION:	-
LEGACY DOCUMENT NUMBER:	LEGACY REV:

SCALE:	DRAWING NUMBER:	REV:
-	-	-