

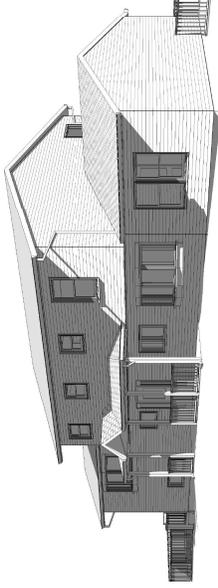


1 PROPERTY SURVEY
SCALE: 1" = 20 FT

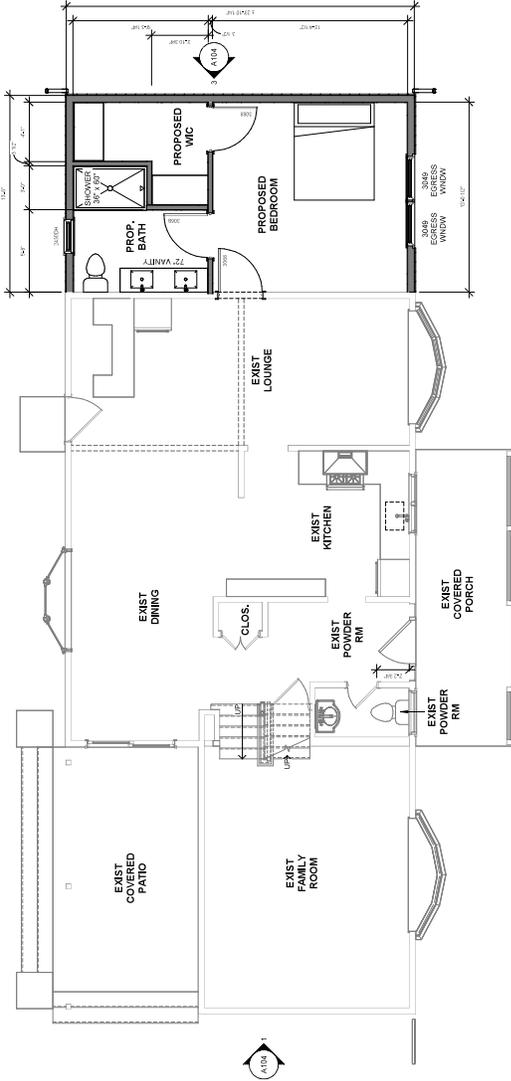


2 FIRST FLOOR PLAN
 SCALE: 1/8" = 1'-0"

4 3D VIEW
 SCALE

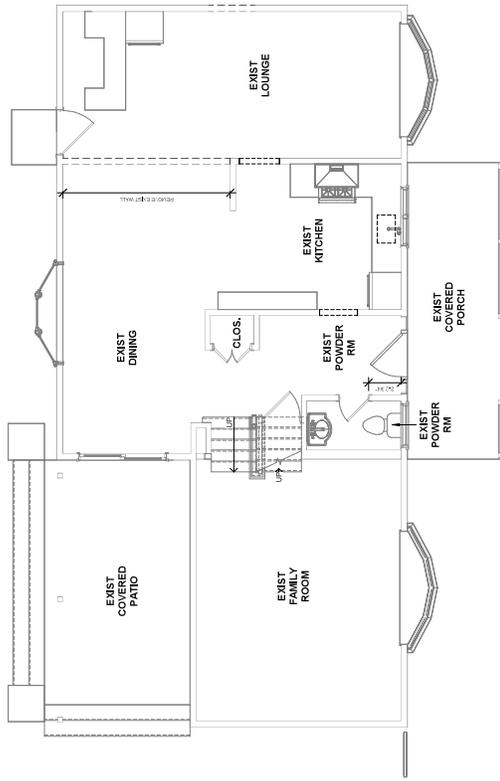


1 FIRST FLOOR REMOVAL PLAN
 SCALE: 1/8" = 1'-0"

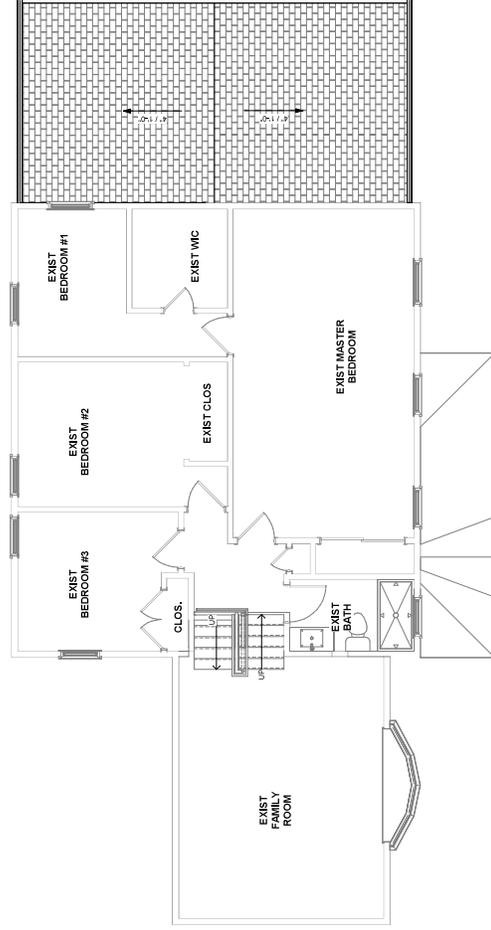


3 SECOND FLOOR/ROOF PLAN
 SCALE: 1/8" = 1'-0"



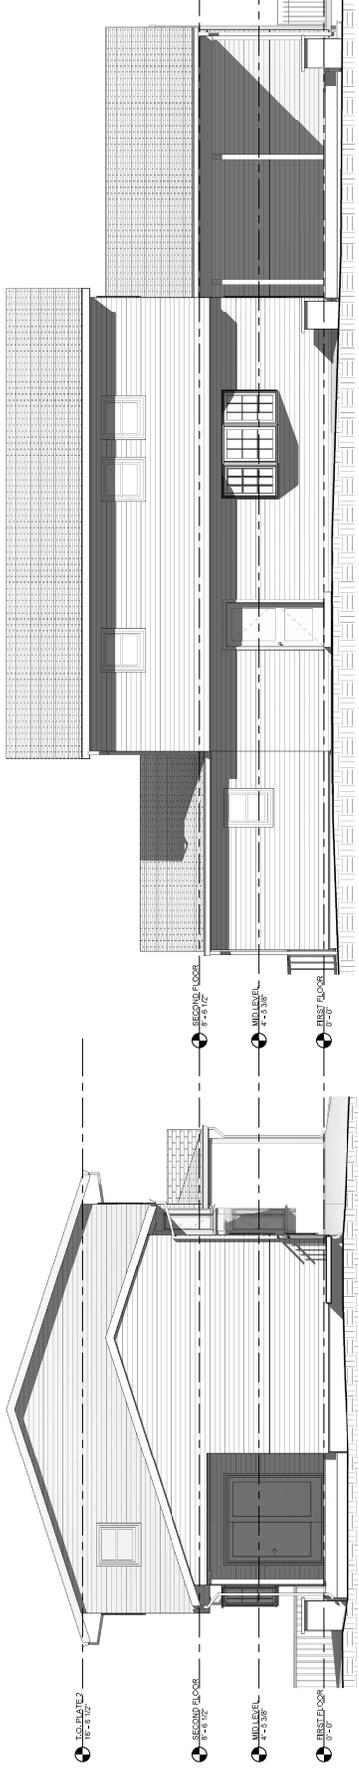

1 WEST ELEVATION
SCALE: 1/8" = 1'-0"

4 NORTH ELEVATION
SCALE: 1/8" = 1'-0"

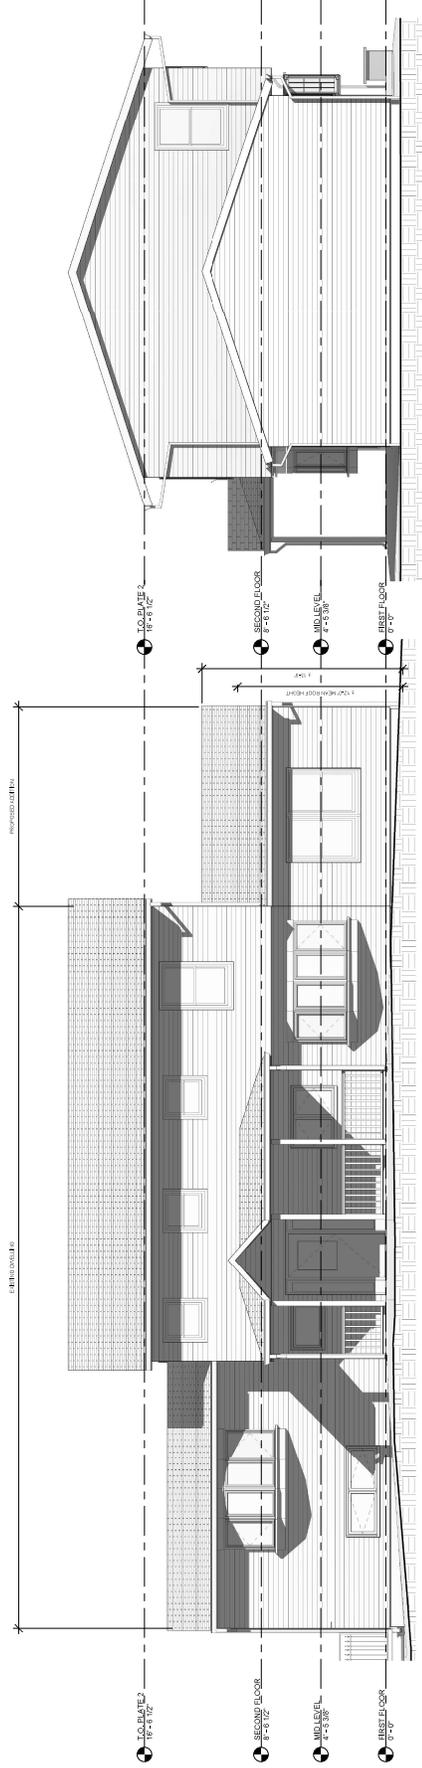

2 SOUTH ELEVATION
SCALE: 1/8" = 1'-0"

3 EAST ELEVATION
SCALE: 1/8" = 1'-0"