


FIT-OUT FOR
 MIDDLE VALLEY PARTNERS
 405 US-202
 RARITAN, NJ 08869
 SOMERSET COUNTY
 LOT: 2&3 BLOCK:41

DE BIASSE & SEMINARA
 ARCHITECTURE PLANNING INTERIORS
 TRANSPORTATION EDUCATION HEALTHCARE RESIDENTIAL
 1955 WASHINGTON VALLEY ROAD MARTINSVILLE, NJ 08836 732 748 0009
 www.dbsa.com


MICHAEL J. DE BIASSE, AIA, PP, LEED AP
 VIRGINIA WALTON SEMINARA, AIA, PP
 NJRA 10862
 NJRA 10431

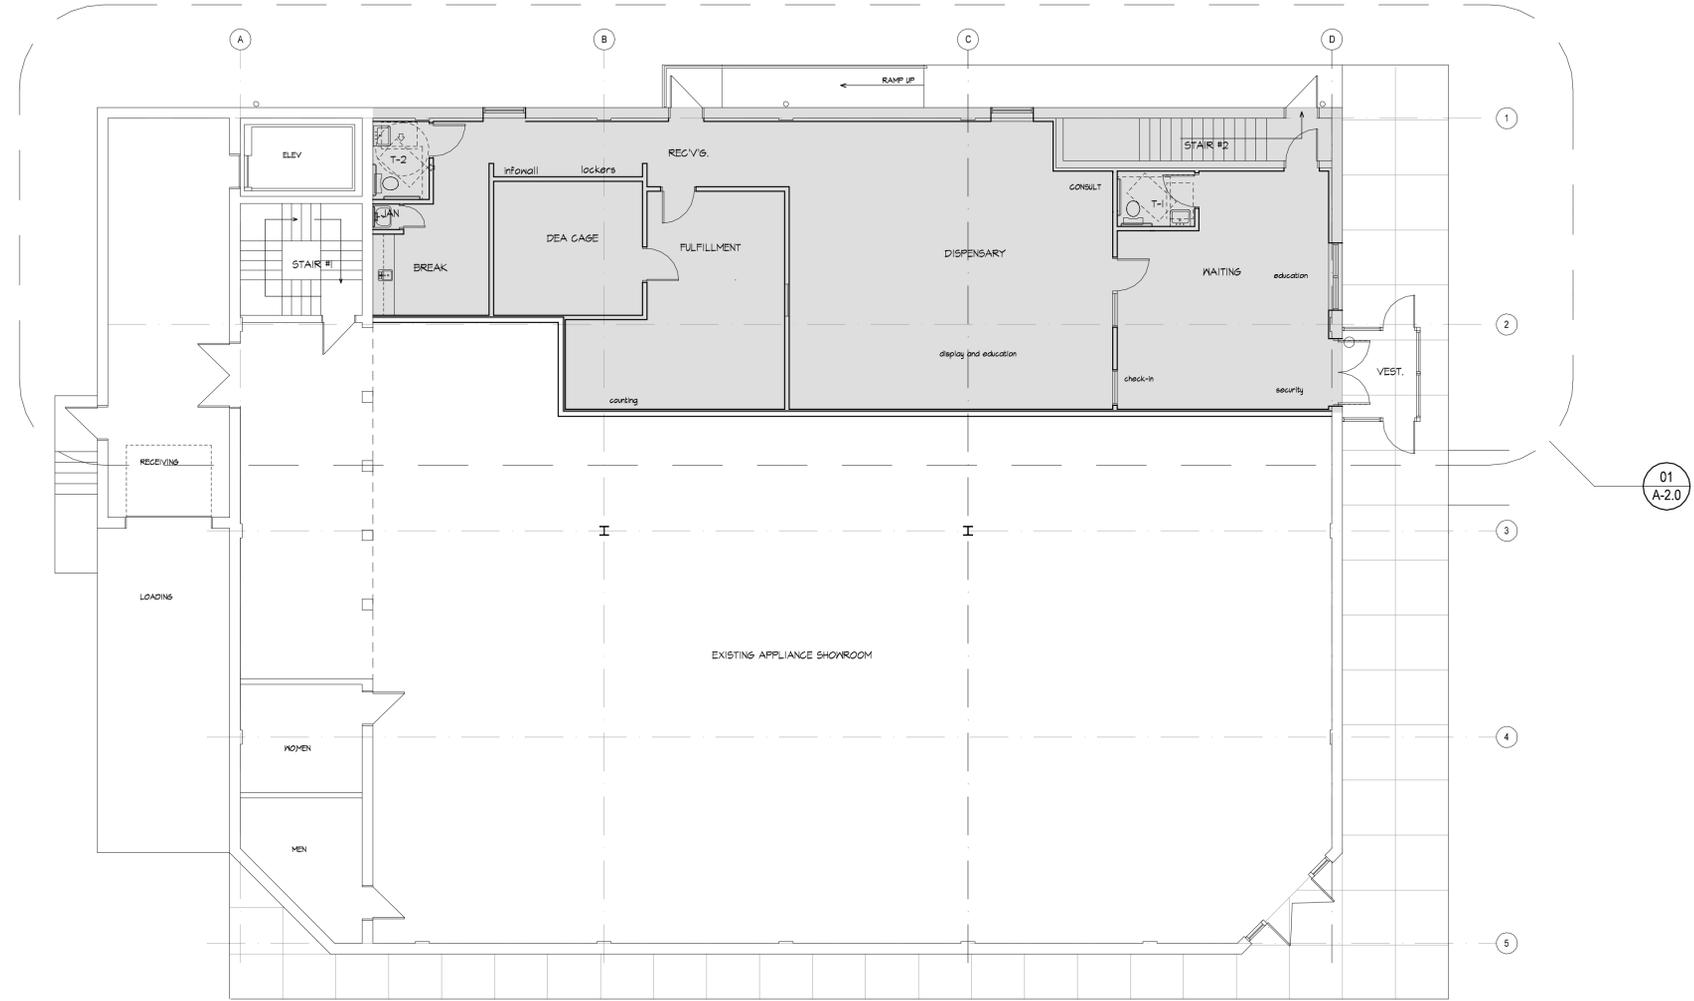

01 A-1.0 BUILDING FIRST FLOOR PLAN
 0 4 8 16



03 A-1.0 FRONT VIEW
 0 4 8 16

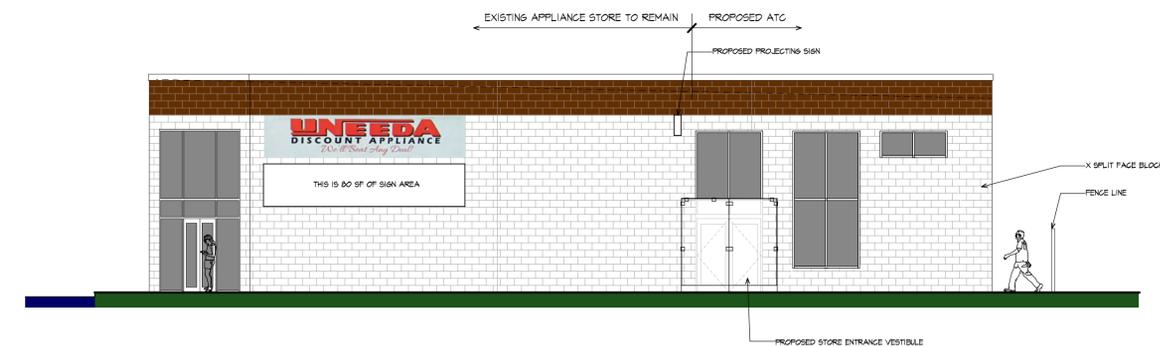

02 A-1.0 FRONT ELEVATION
 0 4 8 16

ZONING BOARD SUBMISSION
 (NOT FOR CONSTRUCTION)



THIS DRAWING IS INCOMPLETE UNLESS USED WITH ALL OTHER CONTRACT DOCUMENTS.

PROJECT NO. 3/7/2022 9:57 AM

1909

R:\2019\1909 valley wellness\drawing\option 3.aec

OVERALL BUILDING FIRST FLOOR PLAN
 FRONT ELEVATION
 FRONT VIEW

SHEET REVISIONS	
#4	
#3	
#2	
#1	

DATE: 28 FEBRUARY 2022

SEAL	DRAWING NUMBER
	A-1
VIRGINIA SEMINARA, AIA, PP N.J.R.A. 10431	SHEET 1 OF 2

ALL RIGHTS RESERVED. NO PART OF THIS DOCUMENT SHALL BE REPRODUCED, TRANSMITTED, ADAPTED, OR DISCLOSED FOR OTHER THAN THE ORIGINAL PROJECT CONTRACT OR PURPOSE. ORIGINALLY INTENDED WITHOUT EXPRESS WRITTEN CONSENT OF DE BIASSE & SEMINARA ARCHITECTS, PC. MODIFICATION IN ANY FORM IS EXPRESSLY PROHIBITED.