

# LA GRANGE STREET

LOT: 9 BLOCK: 95

18 LA GRANGE STREET 08869 RARITAN NJ

7740 S.F. LOT SIZE 0.177 ACREAGE R2

## PROPOSED THREE APARTMENTS LAYOUT



EXISTING BASEMENT 1400 S.F.

DWELLING #1 PROPOSED APT#1 550 S.F.

DWELLING #2 PROPOSED APT#2 (RESIDENTIAL SPACE) 837 S.F. TOT

DWELLING #3 PROPOSED APT#3 (RESIDENTIAL SPACE) 1025 S.F. TOT




1 PROPOSED BASEMENT  
SCALE: 3/16" = 1'-0"



2 PROPOSED FIRST FLOOR PLAN  
SCALE: 3/16" = 1'-0"



3 PROPOSED SECOND FLOOR PLAN  
SCALE: 3/16" = 1'-0"

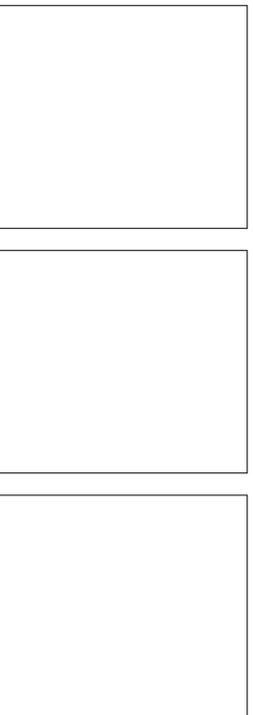

LA GRANGE STREET  
06-12-24 ZONING SUBMISSION

18 LA GRANGE STREET  
08869 RARITAN NJ

drawing no.

T0.02

date	111123	current revision	#1
scale	AS SHOWN	checked by	PO
phase	CD	project no.	20238