



Project Rocky
Building 700 Renovations
for New Rooftop Equipment

CANNONDESIGN

360 Madison Ave. 11th Floor
New York, NY 10017
P: 212.972.9800
F: 212.972.9191

www.cannondesign.com

Cerami Associates
1001 Avenue of the Americas, 4th Floor
New York, NY 10018
212-370-1776



Security 101
1450 Centrepark Blvd, Suite 210
West Palm Beach, FL 33401
800-261-2041

PS&S
3 Mountainview Rd
Warren, NJ 07059
732-560-9700



AVI-SPL
6301 Benjamin Rd, Suite 101
Tampa, FL 33634
866-559-8197

V-Soft Consulting
101 Bullitt Lane, Suite #205
Louisville, KY 40222
502-425-8425



NOT FOR CONSTRUCTION

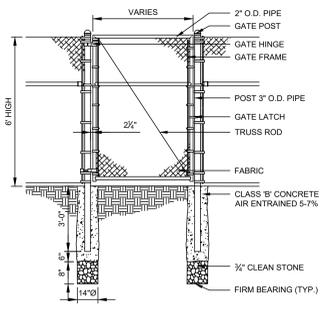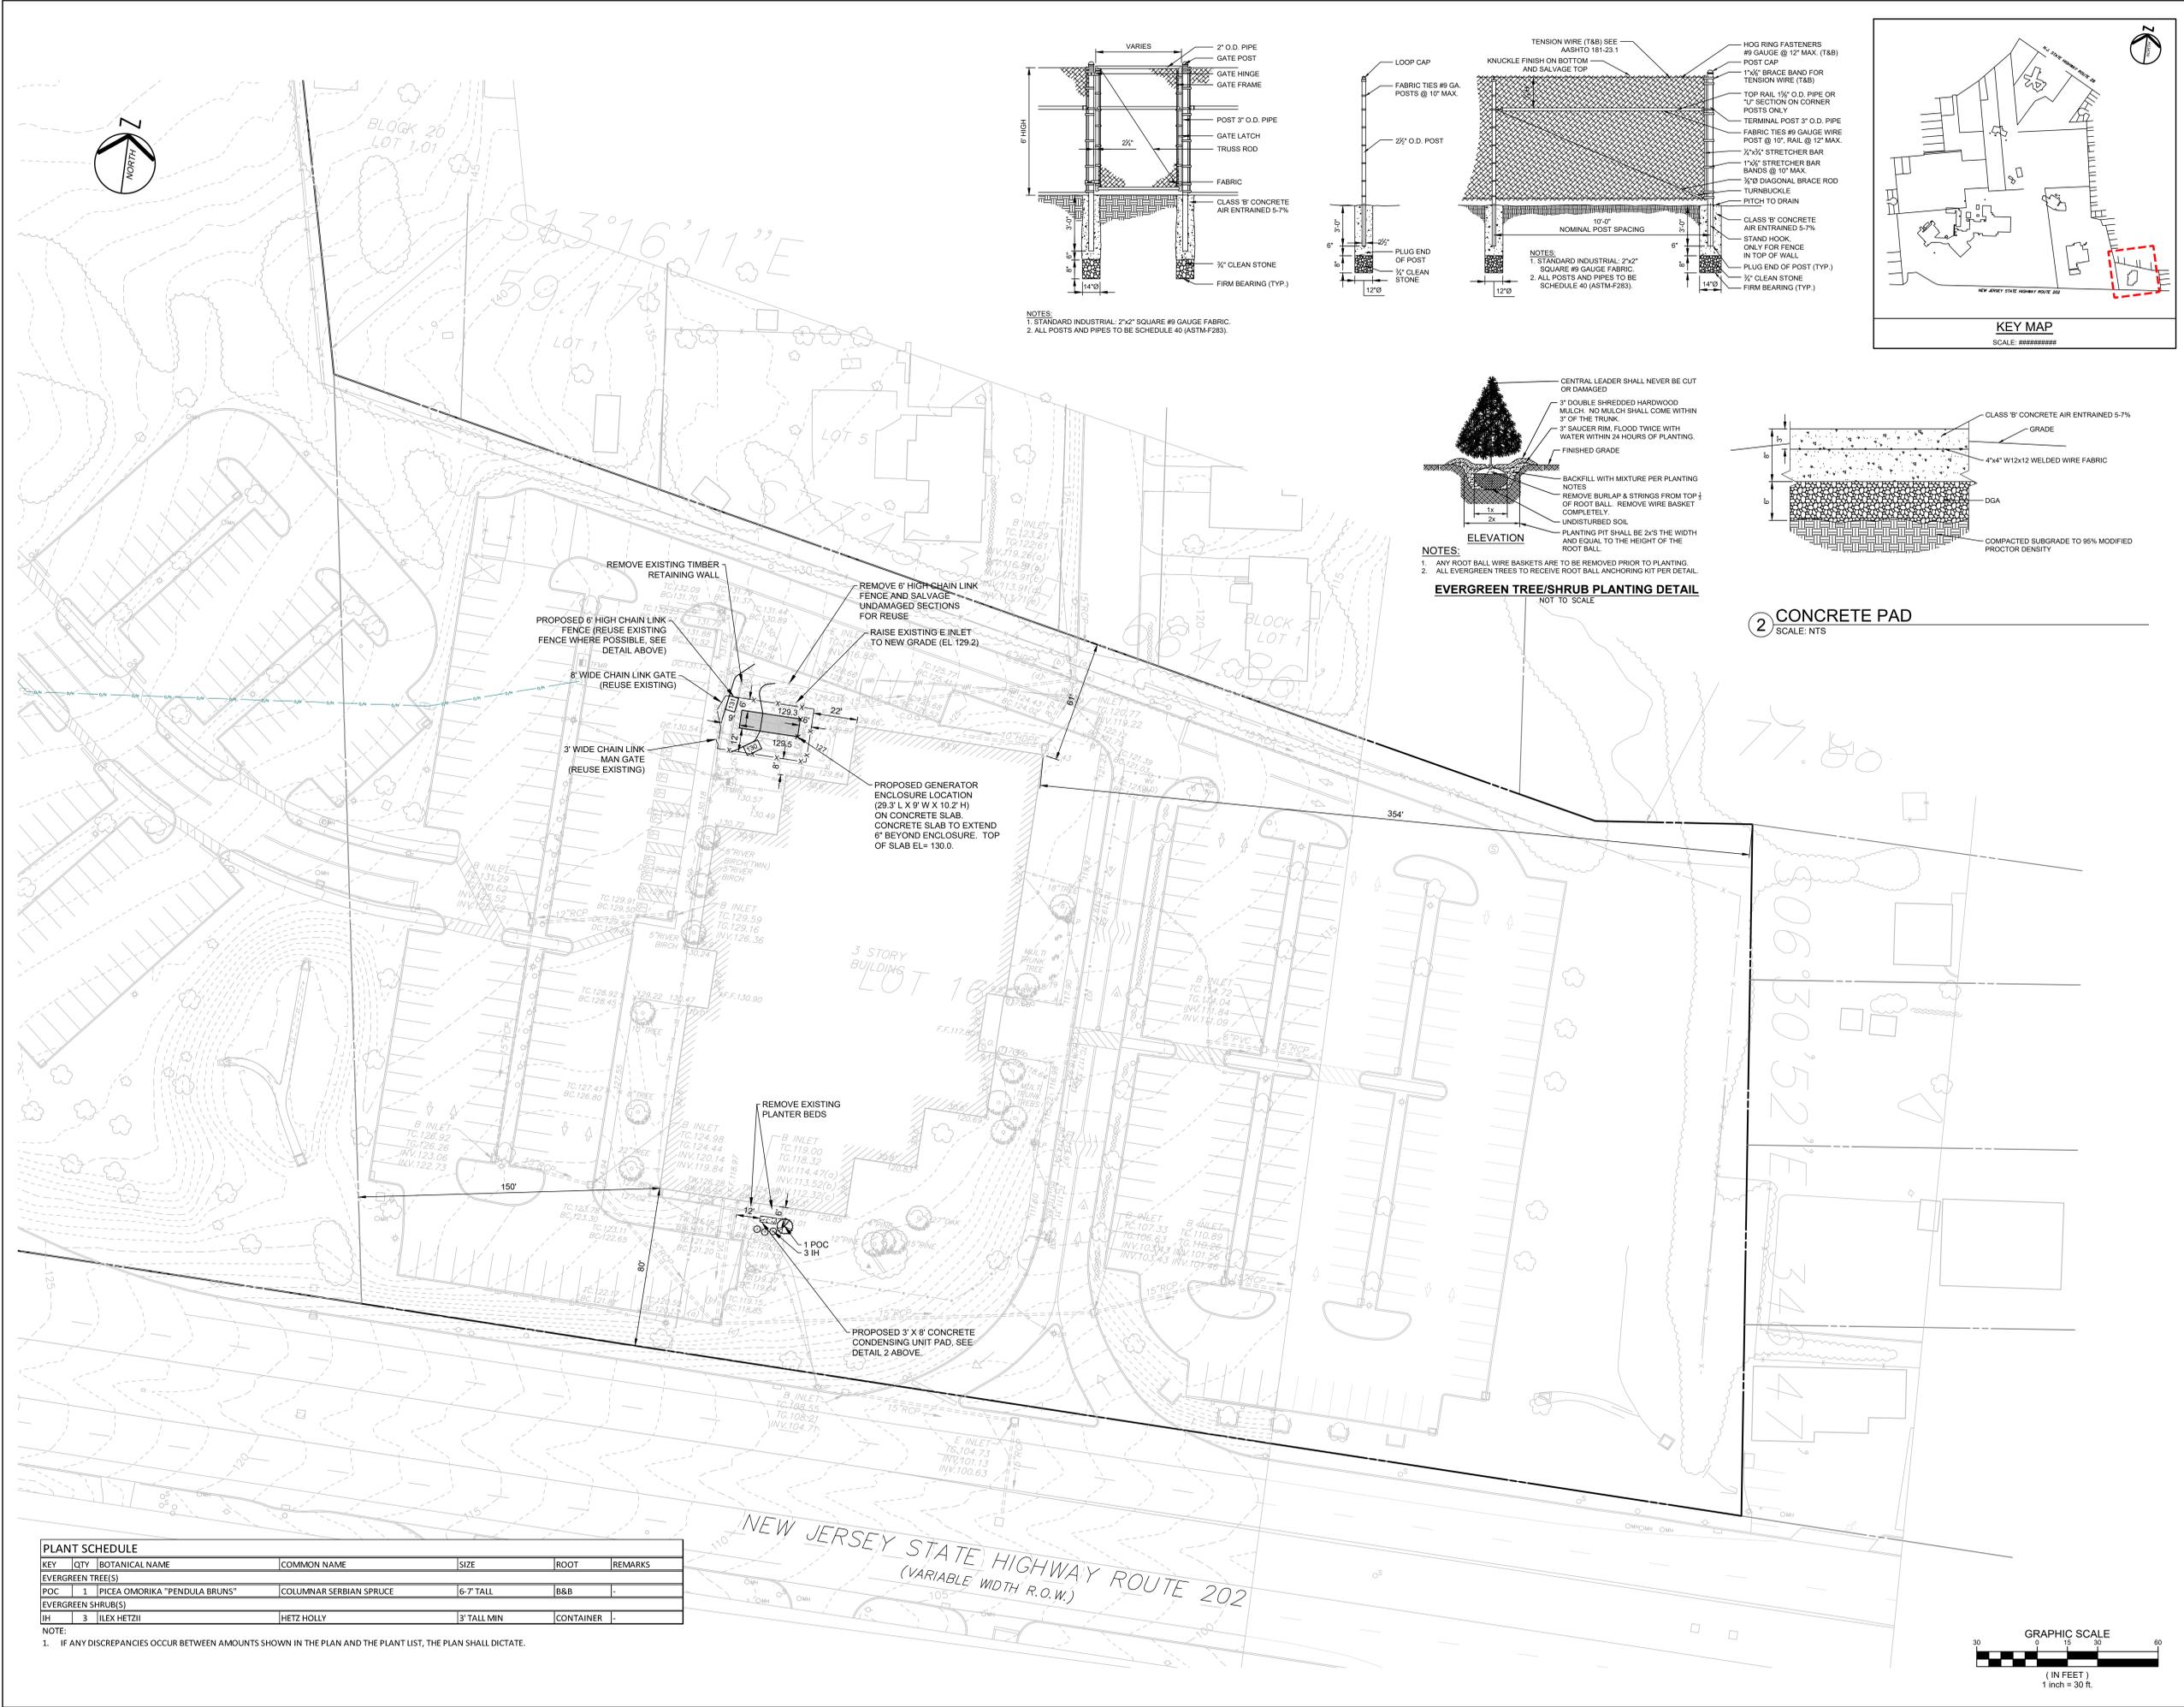


NOTES:
1. STANDARD INDUSTRIAL: 2"x2" SQUARE #9 GAUGE FABRIC.
2. ALL POSTS AND PIPES TO BE SCHEDULE 40 (ASTM-F235).

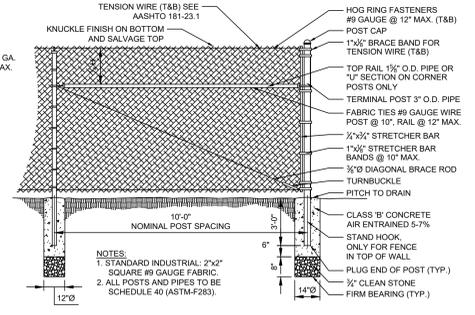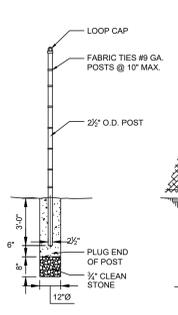

NOTES:
1. STANDARD INDUSTRIAL: 2"x2" SQUARE #9 GAUGE FABRIC.
2. ALL POSTS AND PIPES TO BE SCHEDULE 40 (ASTM-F235).

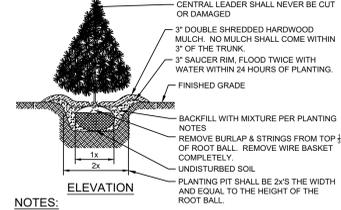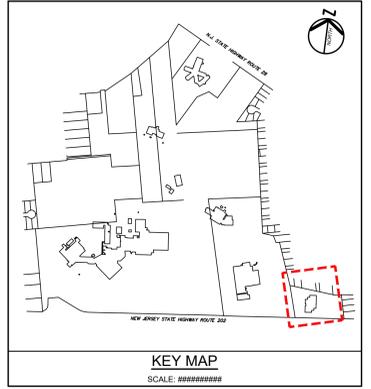


NOTES:
1. ANY ROOT BALL WIRE BASKETS ARE TO BE REMOVED PRIOR TO PLANTING.
2. ALL EVERGREEN TREES TO RECEIVE ROOT BALL ANCHORING KIT PER DETAIL.

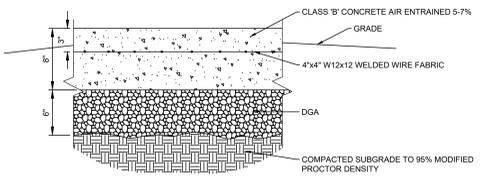

2 CONCRETE PAD
SCALE: NTS

KEY	QTY	BOTANICAL NAME	COMMON NAME	SIZE	ROOT	REMARKS
POC	1	PICEA OMORIKA "PENDULA BRUNS"	COLUMNAR SERBIAN SPRUCE	6-7' TALL	B&B	-
EH	3	ILEX HETZLI	HETZ HOLLY	3' TALL MIN	CONTAINER	-

NOTE:
1. IF ANY DISCREPANCIES OCCUR BETWEEN AMOUNTS SHOWN IN THE PLAN AND THE PLANT LIST, THE PLAN SHALL DICTATE.

 

Rev.	Description	Date

Organization: _____
Building: 700
Facility Location: _____
Legacy Document Number: _____
Legacy Revision: _____

SITE PLAN

Project No.: 035170008C Checked by: RE

C-02