
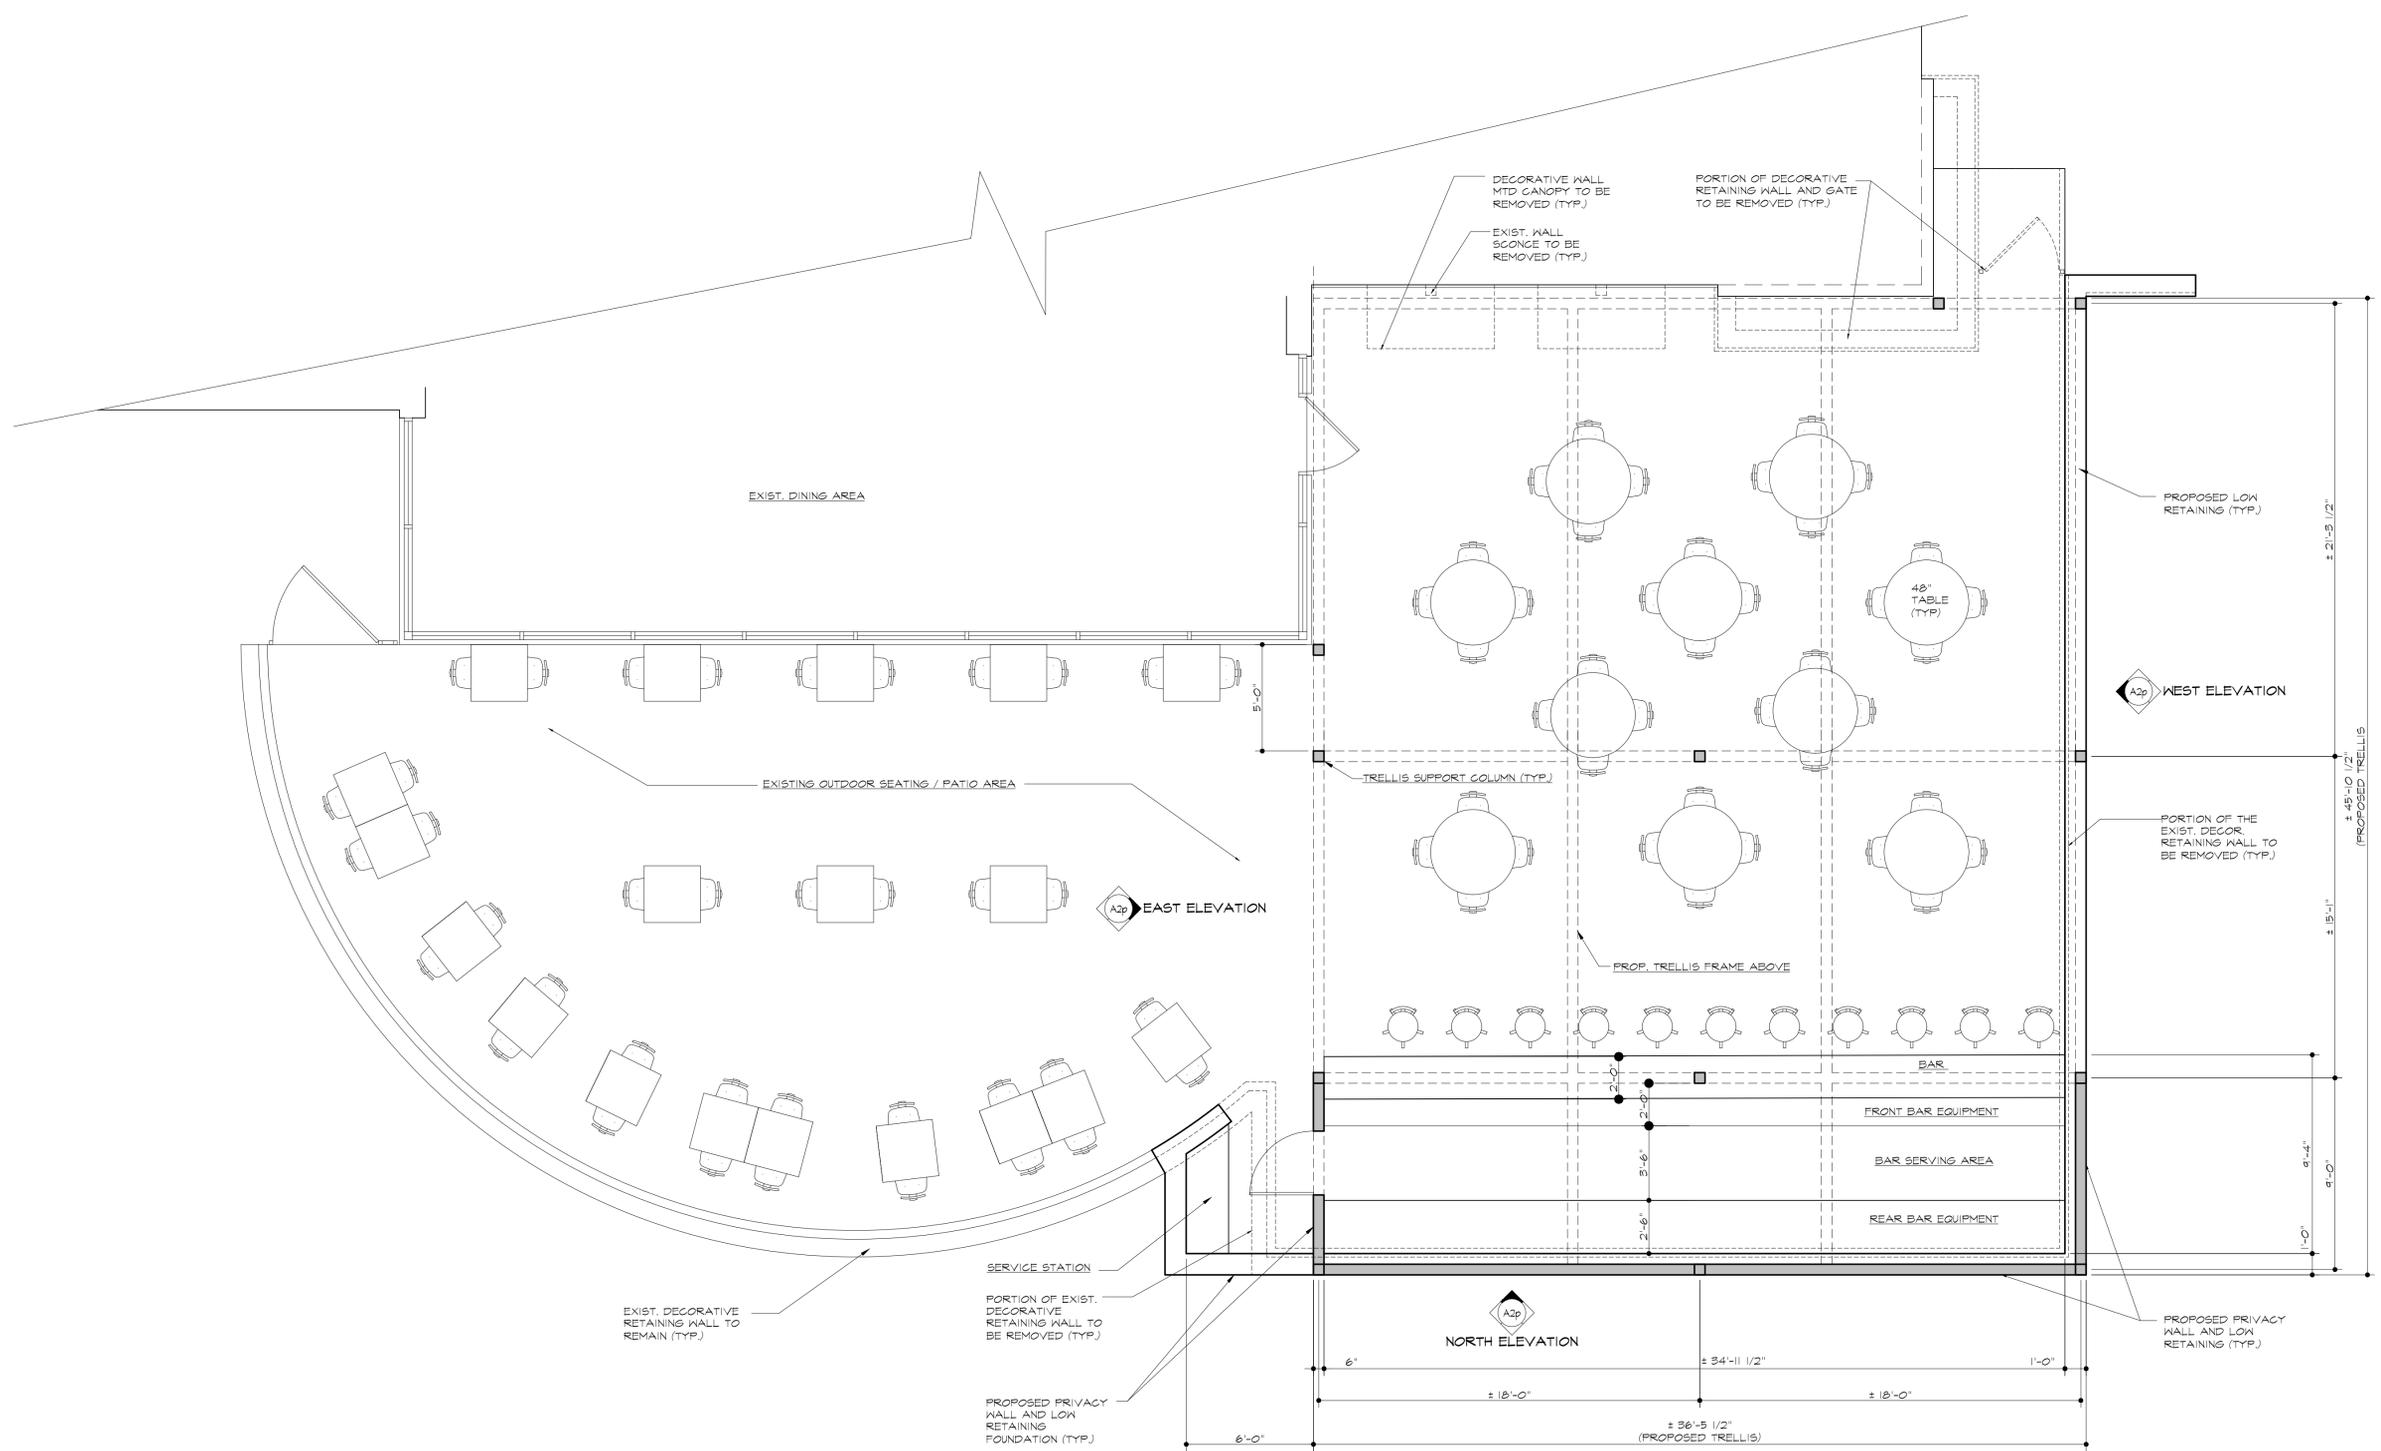



11-3-22

PROGRESS PRINTS
NOT FOR CONSTRUCTION

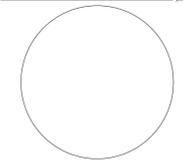


PRELIMINARY
TRELLIS PLAN
SCALE: 1/4" = 1'-0"


REVISION	DATE	NO.
DATUM ELEVATION 0'-0" = Exist.		
PRELIMINARY FLOOR PLAN		
PROPOSED TRELLIS		
CHAR		
771 US 202 North Raritan, NJ 08864		
 1130 Route 202 South Building B, Suite 5 Raritan, NJ 08869-1454 Phone: (609) 707-8100 Fax: (609) 707-8484 info@architectureplus.com		
		
<small>Rocco Campanella, RA</small> NJ Reg. No. 09178 <small>NY Reg. No. 019838</small> <small>PA Reg. No. B-11734</small>		
<small>Marc T. Marion, RA</small> NJ Reg. No. 10919 <small>© 2022 Architecture Plus, pc</small>		
SCALE : AS NOTED		
DRWN BY : RC CHKD BY :		
DATE : Progress		
PROJ. NO. : 22-013		
DWG. NO. : A1p of 2		

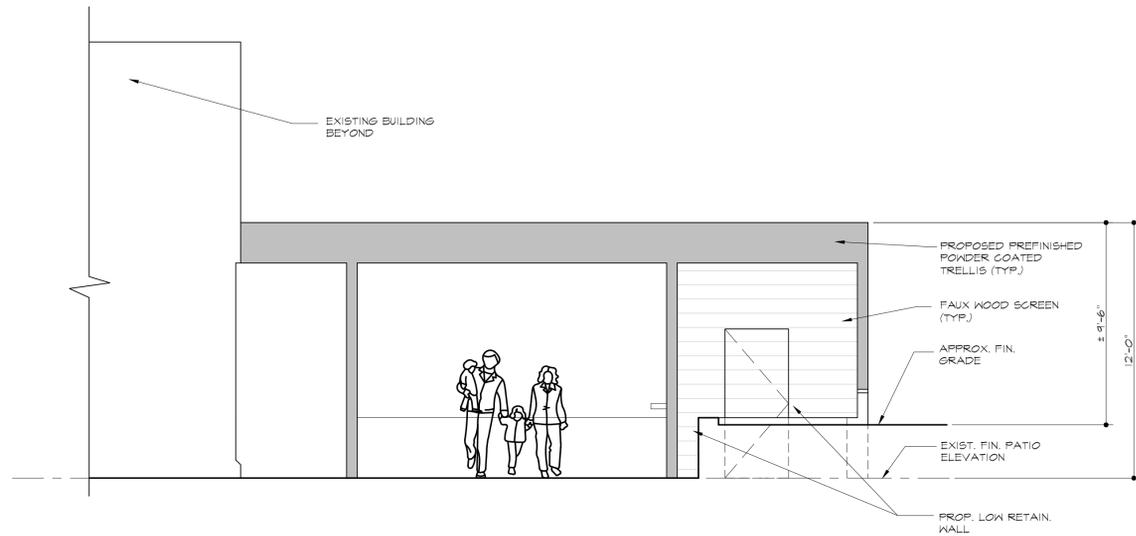

EAST ELEVATION
SCALE: 1/4"=1'-0"

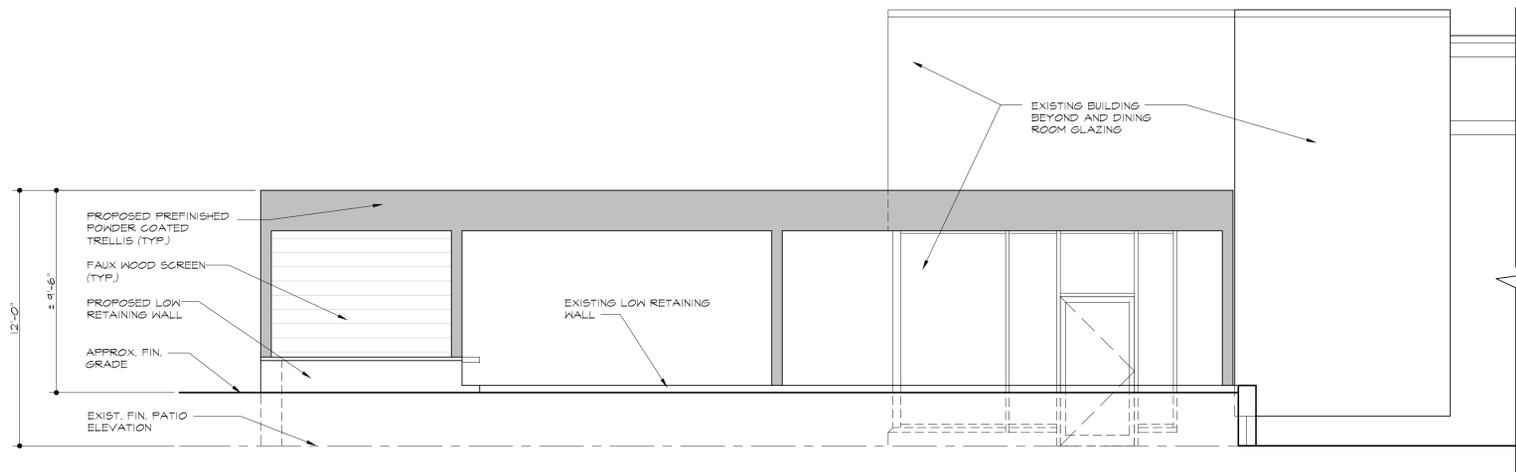

WEST ELEVATION
SCALE: 1/4"=1'-0"

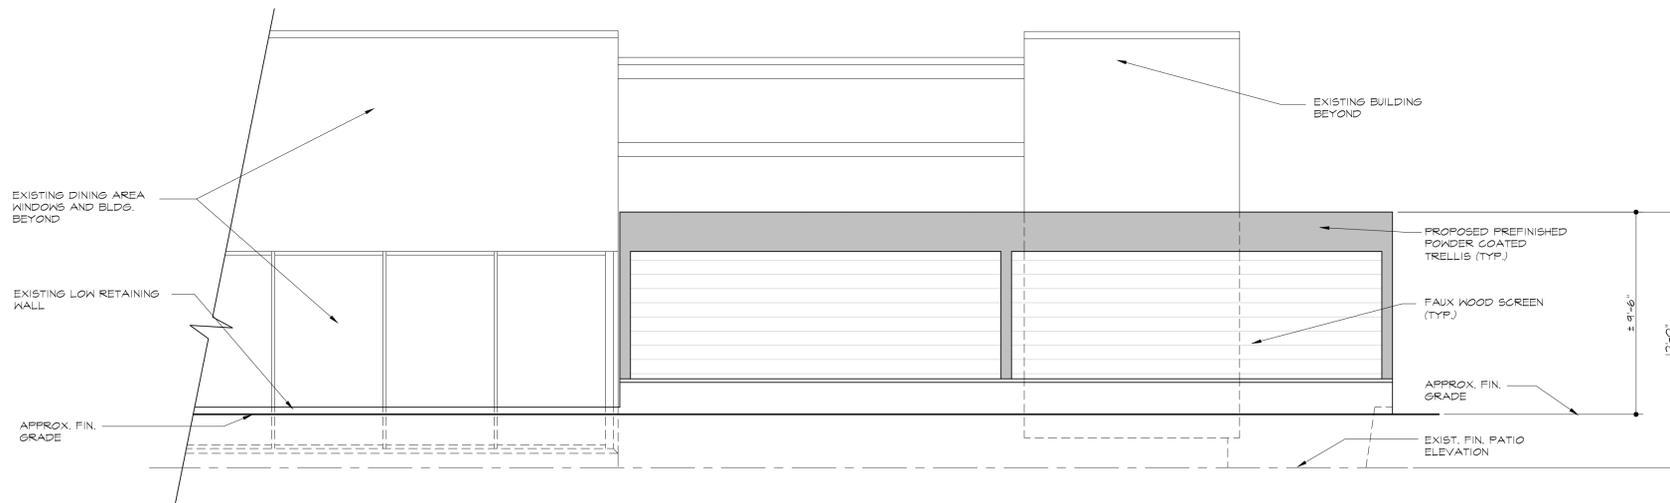

NORTH ELEVATION
SCALE: 1/4"=1'-0"

11-3-22
 PROGRESS PRINTS
 NOT FOR CONSTRUCTION

REVISION	DATE	NO.
DATUM ELEVATION 0'-0" = Exist.		
PRELIMINARY TRELLIS ELEVATIONS PROPOSED TRELLIS CHAR 771 US 202 North Raritan, NJ 08864		
 Architecture PLUS		
<small> 1130 Route 202 South Building B, Suite 5 Raritan, NJ 08869-1454 Phone: (609) 707-8100 Fax: (609) 707-8484 info@architectplus.com </small>		
<small> Rocco Campanella, RA NJ Reg. No. 09178 NY Reg. No. 019838 PA Reg. No. B-11734 </small>		
<small> Marc T. Marion, RA NJ Reg. No. 10919 © 2022 Architecture PLUS, pc </small>		
SCALE : AS NOTED		
DRWN BY : RC CHKD BY :		
DATE : Progress		
PROJ. NO. : 22-013		
DWG. NO. : A2p of 2		