
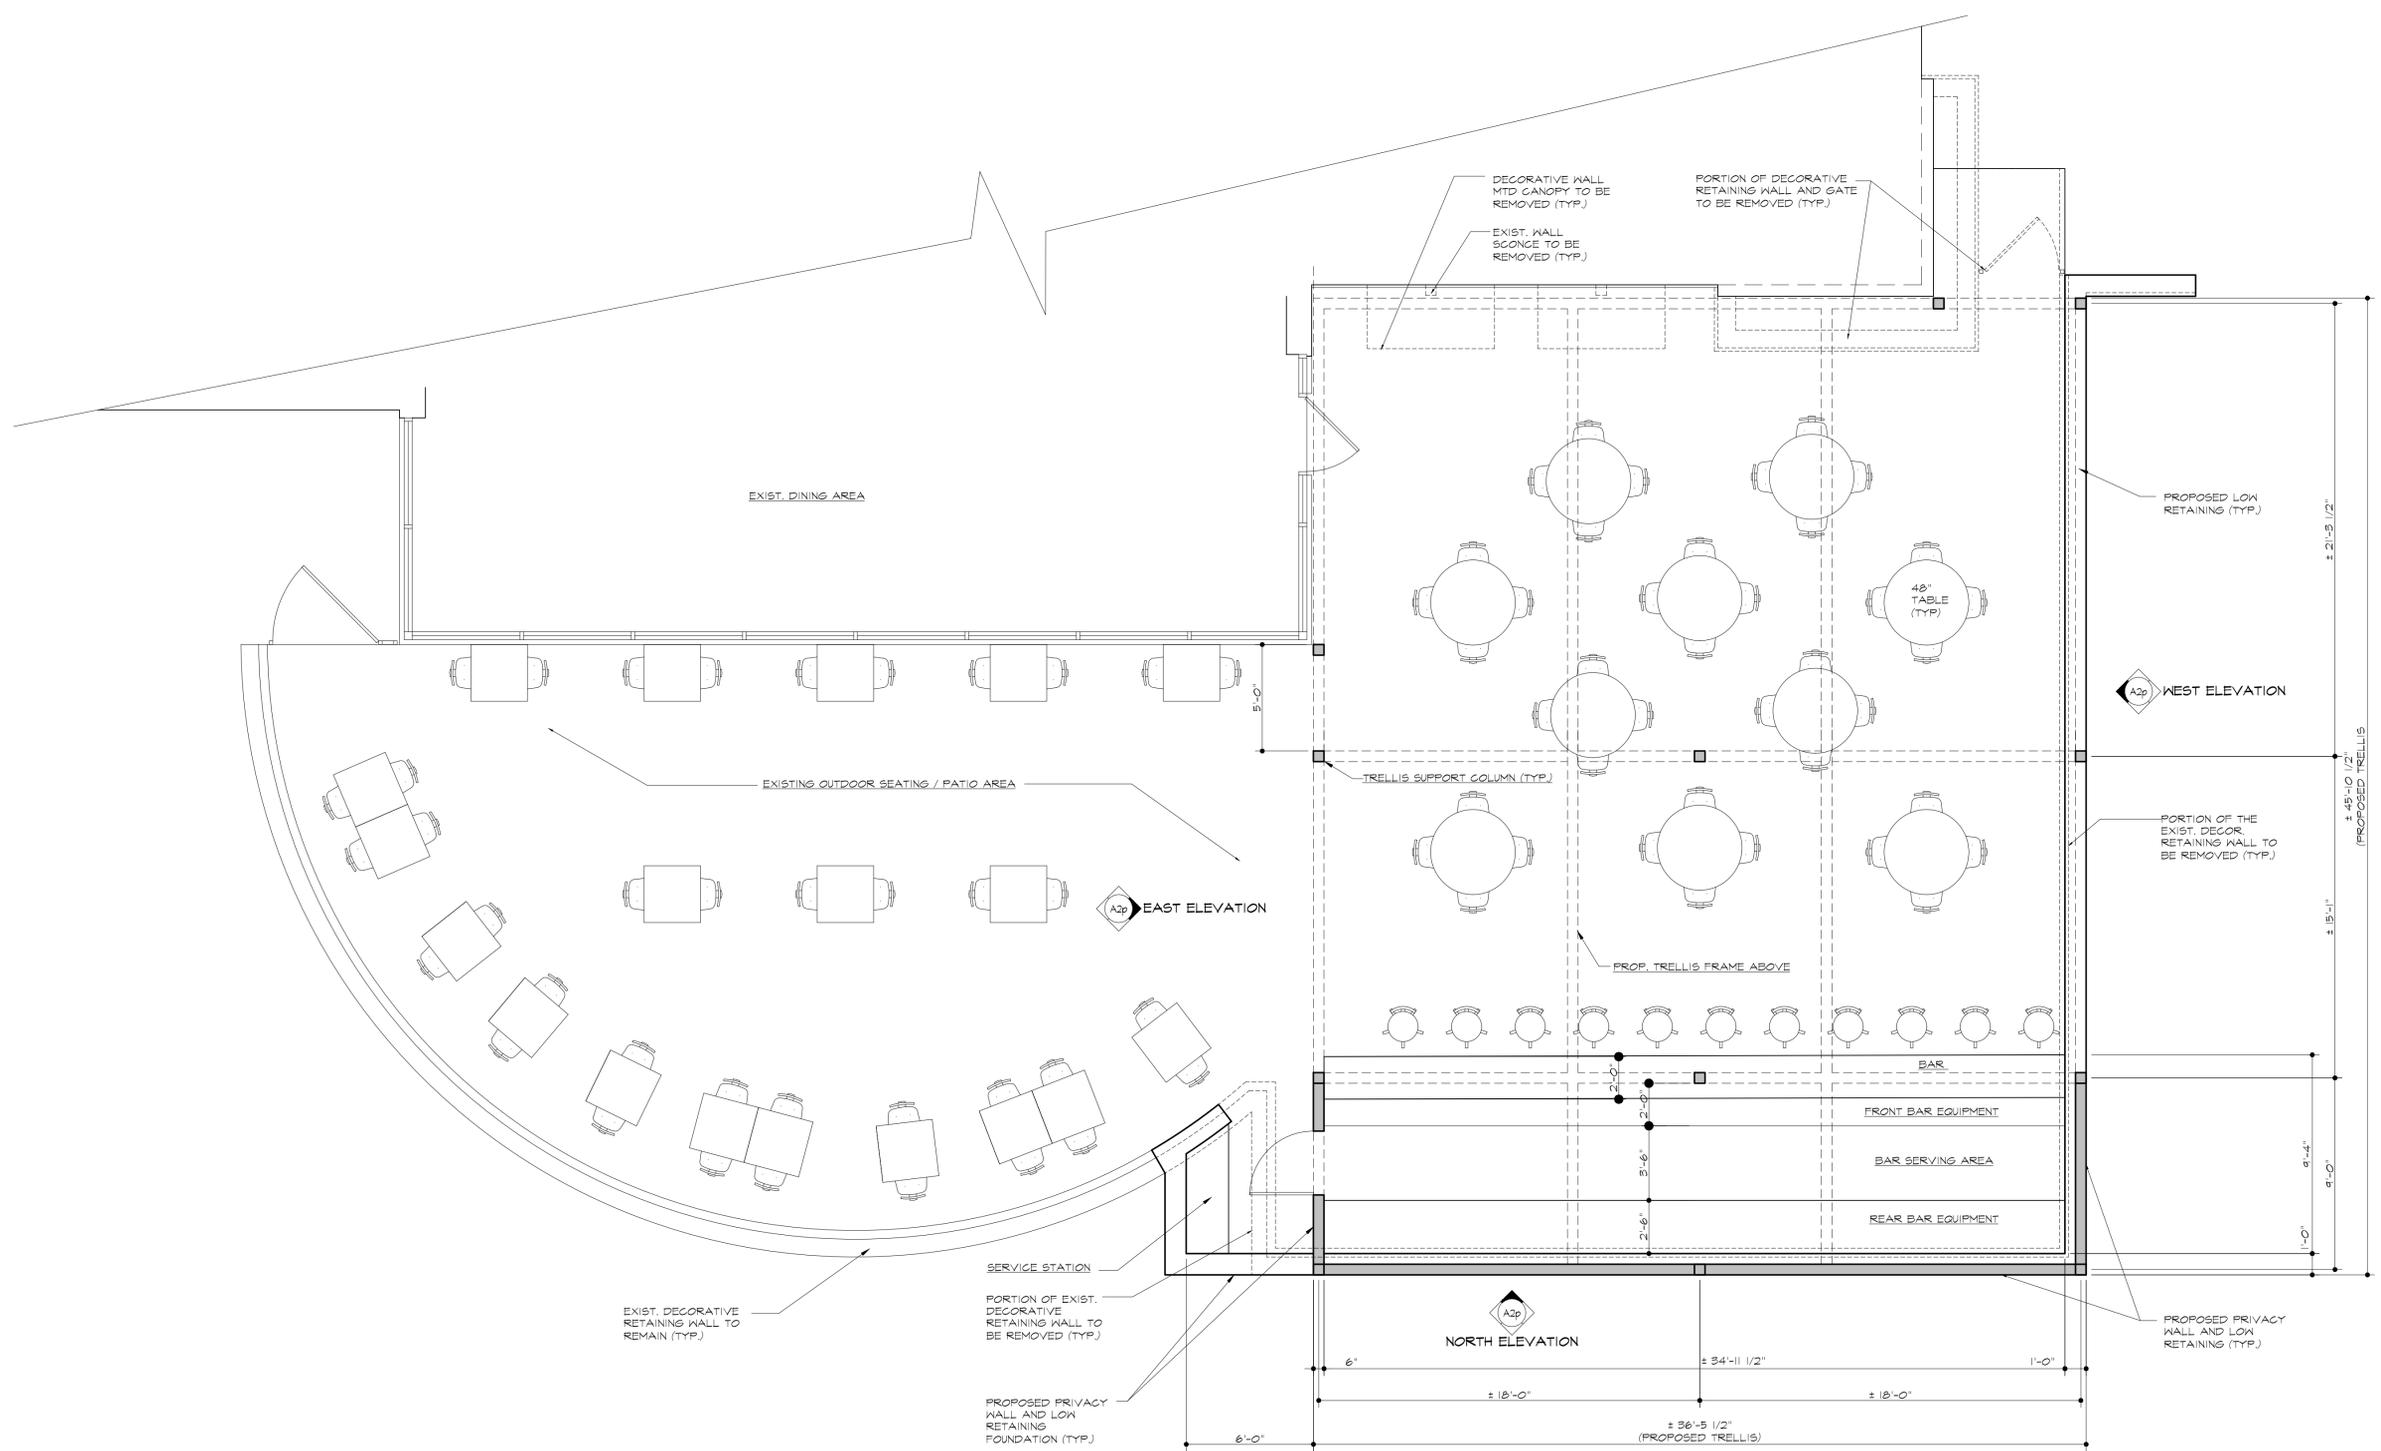



11-3-22

PROGRESS PRINTS  
NOT FOR CONSTRUCTION

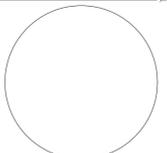


PRELIMINARY  
TRELLIS PLAN  
SCALE: 1/4" = 1'-0"


REVISION	DATE	NO.
DATUM ELEVATION 0'-0" =	Exist.	
<b>PRELIMINARY FLOOR PLAN</b>		
PROPOSED TRELLIS		
CHAR		
771 US 202 North Raritan, NJ 08864		
 <small>1130 Route 202 South Building B, Suite 5 Raritan, NJ 08869-1454 Phone: (609) 707-8100 Fax: (609) 707-8484 info@architectureplus.com</small>		
		
<small>Rocco Campanella, RA NJ Reg. No. 09178 NY Reg. No. 019838 PA Reg. No. B-11734</small>		
<small>Marc T. Marion, RA NJ Reg. No. 10919</small>		
<small>© 2022 Architecture Plus, pc</small>		
SCALE :	AS NOTED	
DRWN BY :	RC	
DATE :	Progress	
PROJ. NO. :	22-013	
DWG. NO. :	A1p of 2	

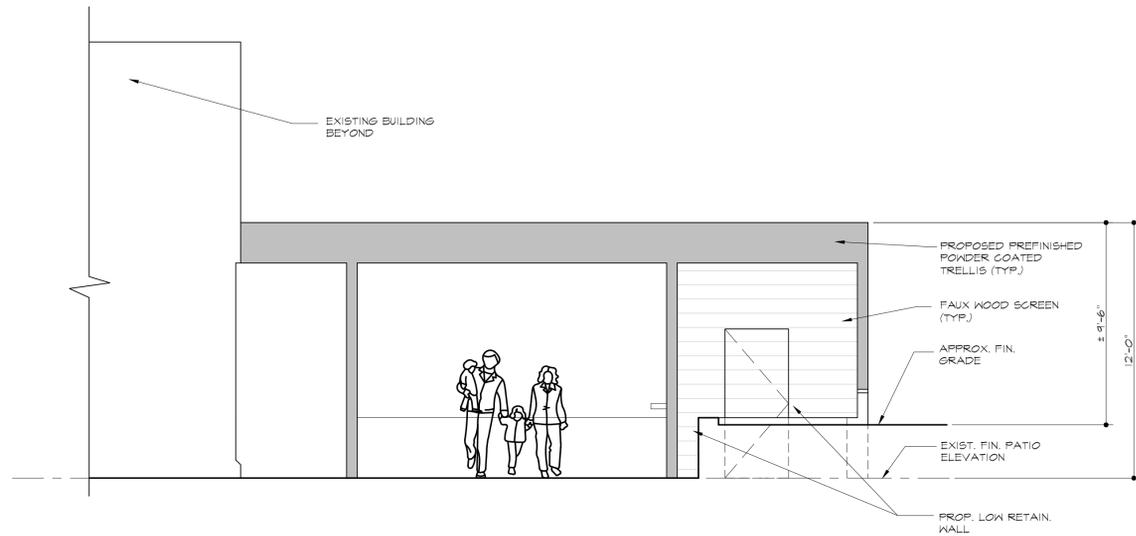

EAST ELEVATION  
SCALE: 1/4"=1'-0"

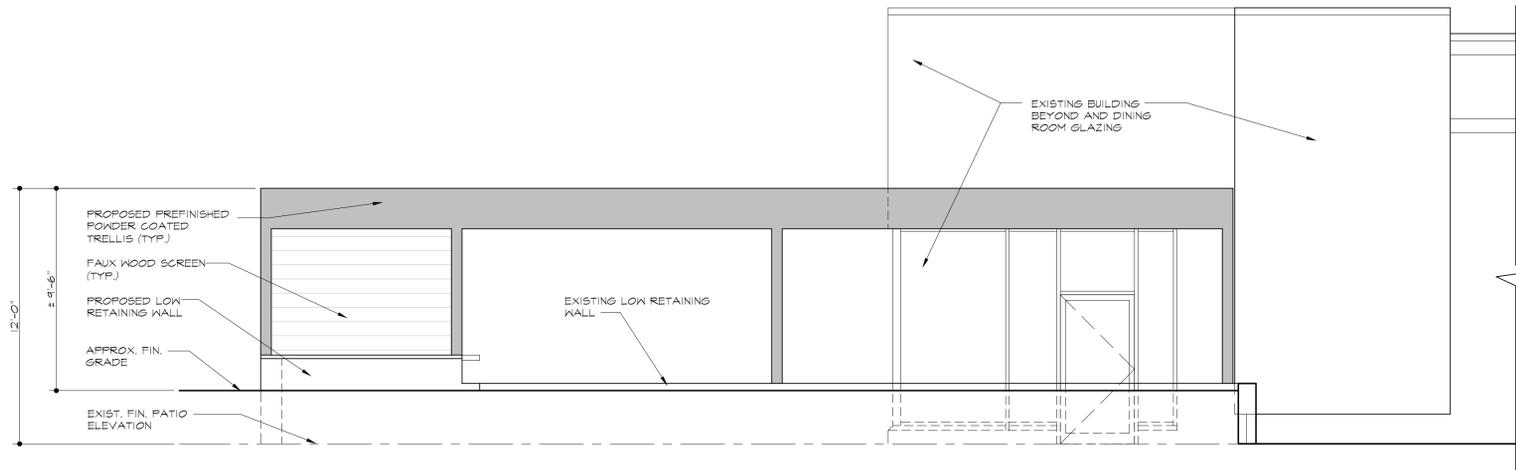

WEST ELEVATION  
SCALE: 1/4"=1'-0"

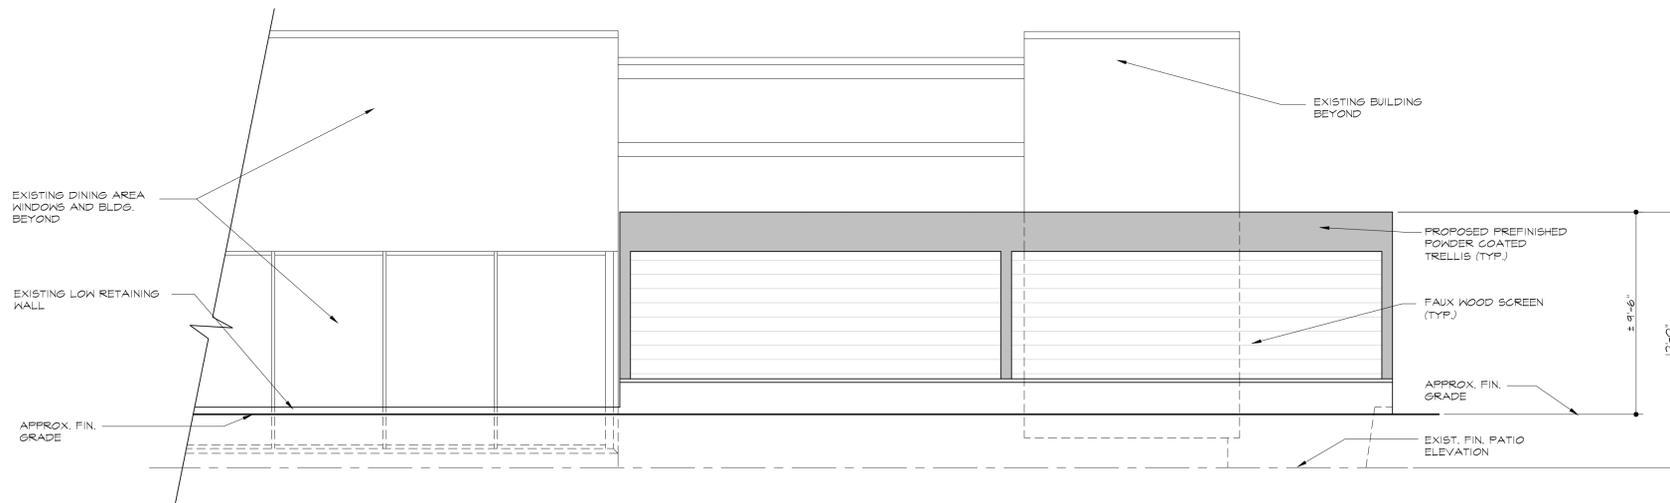

NORTH ELEVATION  
SCALE: 1/4"=1'-0"

11-3-22  
 PROGRESS PRINTS  
 NOT FOR CONSTRUCTION

REVISION	DATE	NO.
DATUM ELEVATION 0'-0" = Exist.		
<b>PRELIMINARY</b> <b>TRELLIS ELEVATIONS</b> PROPOSED TRELLIS CHAR TTI US 202 North Raritan, NJ 08864		
 <b>Architecture PLUS</b> <small>1130 Route 202 South            Building B, Suite 5            Raritan, NJ 08869-1454            Phone: (609) 707-8100            Fax: (609) 707-8484            info@architectplus.com</small>		
<small>Rocco Campanella, RA            NJ Reg. No. 09178            NY Reg. No. 019838            PA Reg. No. B-11734</small>		
<small>Marc T. Maron, RA            NJ Reg. No. 10919            © 2022 Architecture PLUS, pc</small>		
SCALE : AS NOTED		
DRWN BY : RC    CHKD BY :		
DATE : Progress		
PROJ. NO. : 22-013		
DWG. NO. : A2p of 2		