



FIT-OUT FOR  
 MIDDLE VALLEY PARTNERS  
 405 US-202  
 RARITAN, NJ 08869  
 SOMERSET COUNTY  
 LOT: 2&3 BLOCK:41

**DE BIASSE & SEMINARA**  
 ARCHITECTURE PLANNING INTERIORS  
 TRANSPORTATION EDUCATION HEALTHCARE RESIDENTIAL  
 1955 WASHINGTON VALLEY ROAD MARTINSVILLE, NJ 08836 732 748 0609  
 www.dbsa.com

MICHAEL J. DE BIASSE, AIA, PP, LEED AP  
 VIRGINIA WALTON SEMINARA, AIA, PP  
 NJRA 10862  
 NJRA 10431

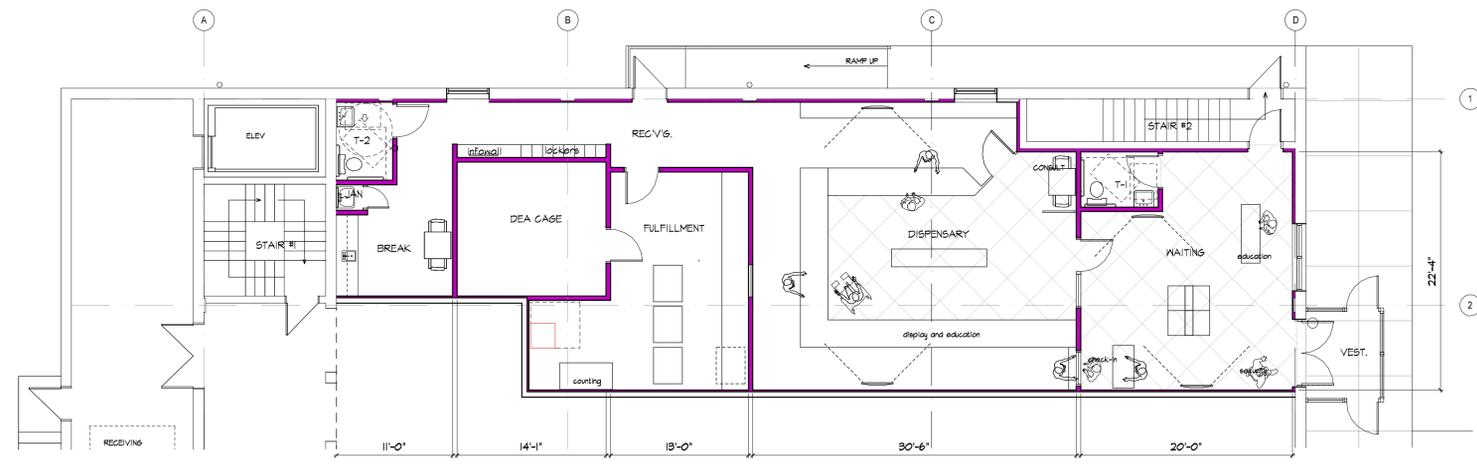

01  
 A-2.0  
 STORE FIRST FLOOR PLAN  
 0 4 8 16

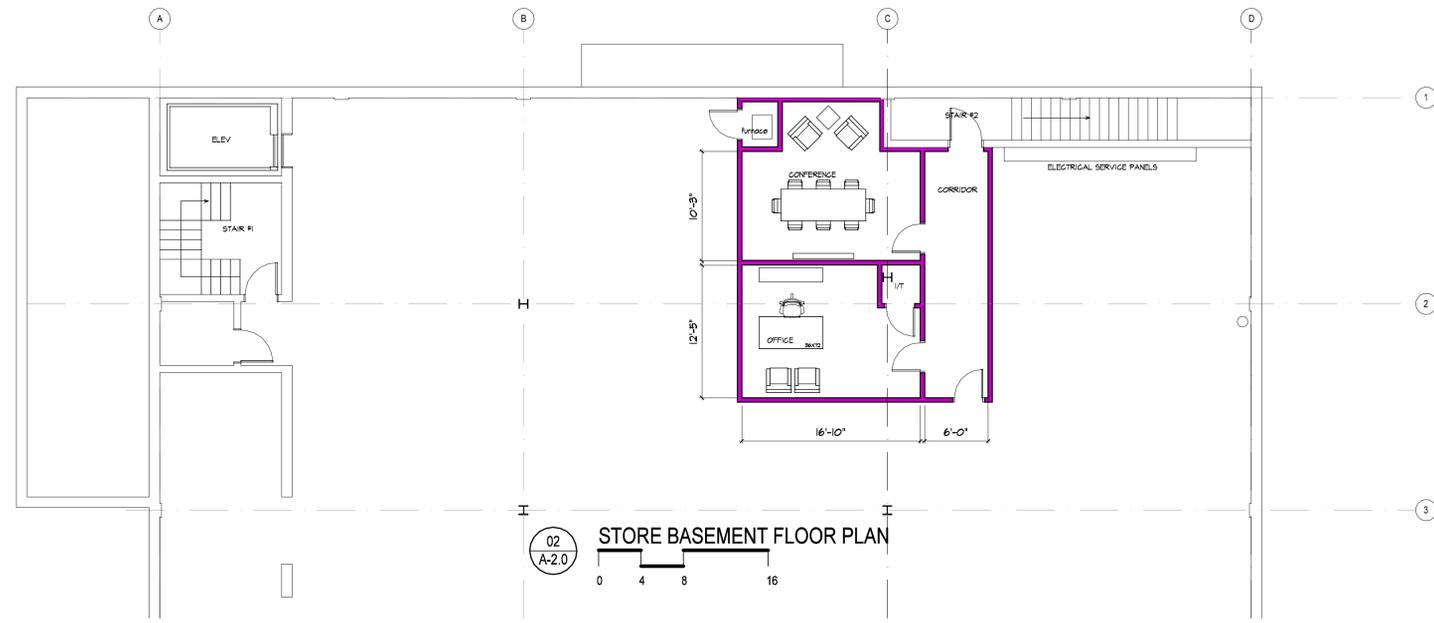

02  
 A-2.0  
 STORE BASEMENT FLOOR PLAN  
 0 4 8 16

ALL RIGHTS RESERVED. NO PART OF THIS DOCUMENT SHALL BE REPRODUCED, TRANSMITTED, ADAPTED, OR DISCLOSED FOR OTHER THAN THE ORIGINAL PROJECT/CONTRACT OR PURPOSE. ORIGINALLY INTENDED WITHOUT EXPRESS WRITTEN CONSENT OF DE BIASSE & SEMINARA ARCHITECTS, P.C. MODIFICATION IN ANY FORM IS EXPRESSLY PROHIBITED.

ZONING BOARD SUBMISSION  
 (NOT FOR CONSTRUCTION)



THIS DRAWING IS INCOMPLETE UNLESS USED WITH ALL OTHER CONTRACT DOCUMENTS.

PROJECT NO. 3/7/2022 9:58 AM

1909

R:\2019\1909 valley wellness\dwg\1909store\_3.aec

FIRST FLOOR PLAN  
 BASEMENT FLOOR PLAN

#	REVISIONS

DATE: 28 FEBRUARY 2022

SEAL	DRAWING NUMBER
	A-2
VIRGINIA SEMINARA, AIA, PP N.J.R.A. 10431	SHEET 2 OF 2