


RIGHT SIDE SIMILAR SIMILAR BUT REVERSED

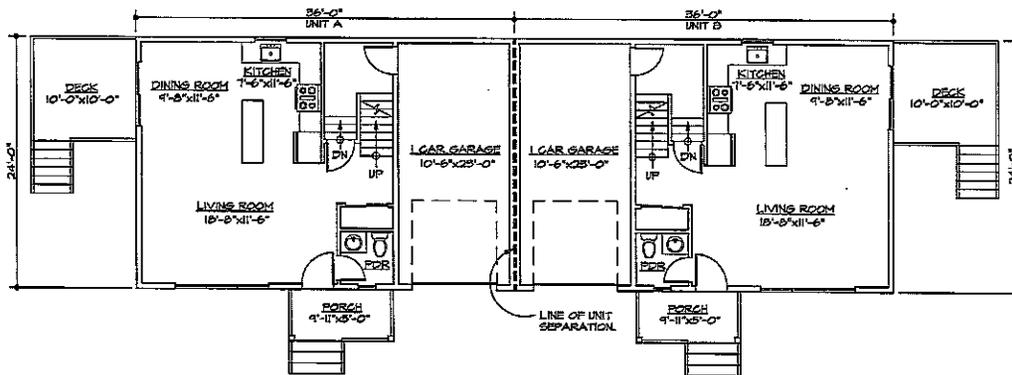


STANDARD SYMBOLS LEGEND



REVISION	DATE	NO.
DATUM ELEVATION 0'-0"±		

PLANS AND ELEVATIONS

2 STORY DUPLEX
 BRIELLE CAPITOL
 LOT 501, BLOCK 28
 RARITAN, NJ

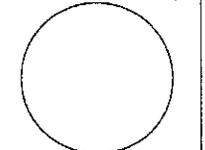

Rocco Camparoli, RA NJ Reg. No. 120178
 NY Reg. No. 049839
 PA Reg. No. 0417234
 Marc T. Harfen, RA NJ Reg. No. 120116
 © 2003 Architecture PLUS, pc

SCALE : AS NOTED

DRWN BY : KKK CHKD BY : MM

DATE : 11-15-03

PROJ. NO. : 25-100

DWG. NO. : 1 of 1