

PROPERTY OWNERS WITHIN 200 FEET

WITHIN 200' OF RARITAN BLOCK 35 LOT 5.01

BOROUGH OF RARITAN


PROPERTY I.D. Block/Lot	OWNER/ ADDRESS	PROPERTY I.D. Block/Lot	OWNER/ ADDRESS
82/2	GENAO, EDDIE 60 FIRST AVE. RARITAN, NJ 08869	80/16	SAWYER, ANDREW 27 1ST AVE. RARITAN, NJ 08869
80/31	MORETTI, TONY CHARLES III 45 GASTON AVE. RARITAN, NJ 08869	80/6	MARECO, GILL & JUSTINA 55 FIRST AVE. RARITAN, NJ 08869
80/12	DEUTSCH, SIDNEY & ALMA 33 VICTORIA DRIVE BELVIDERE, NJ 07823	80/3	YU, TEJAY & BRYDON, MYONG C. 22 ANDERSON STREET RARITAN, NJ 08869
86/1	STEELE, KEITH 306 VAN NESTE ROAD FLEMINGTON, NJ 08822	82/28	PARSEGHIAN, RICHARD 52-54 FIRST AVE. RARITAN, NJ 08869
80/13	MAZIARZ, JANUSZ & JOLANTA 79 MOUNT HOREB ROAD WARREN, NJ 07059	80/28	GARA, LOUIS G. II & PAMELA 72 OLD YORK ROAD BRANCHBURG, NJ 08876
82/26.01	CHEN, JIN 39 OAK TAVERN CIRCLE BRANCHBURG, NJ 08876	86/22	MAZIARZ, MARIUSZ & AGNIESZKA 43 2ND STREET RARITAN, NJ 08869
80/2	RENA-DE LEON, MERCY & HERMOGENES D., JR. 59 GASTON AVE. RARITAN, NJ 08869	80/9.01	WALDEMAR & WADYSLAWA GALACKI 47-47A FIRST AVENUE RARITAN, NJ 08869
80/9.02	LELLA, ANN M. 49 FIRST AVE. RARITAN, NJ 08869	80/35	HOCH, EDWIN & NANCY 25 STELLA DRIVE BRIDGEWATER, NJ 08807
80/30	MELITSKY, JOYCE M 43 GASTON AVE. RARITAN, NJ 08869	80/27	INTILE, JONATHAN TYSON 37 GASTON AVE. RARITAN, NJ 08869
80/17	BESPOKE REALTY, LLC 216 NORTH AVE E. CRANFORD, NJ 07016	86/2	TOP SPEED REALTY 3 LLC 160 LIBERTY STREET SU-39 METHUEN, NJ 08840
80/29	41 GASTON AVENUE LLC 220 COLD SPRING LN BRIDGEWATER, NJ 08807	80/8	LOEFFLER, THOMAS R 51 FIRST AVE. RARITAN, NJ 08869
86/21.01	MAZIARZ, JANUSZ & JOLANTA 79 MOUNT HOREB ROAD WARREN, NJ 07059	80/15	SCROFANI, JOSEPH 29 1ST AVE. RARITAN, NJ 08869
86/20	DISTINCTIVE PROPERTY TRADERS LLC 59 OLD HWY 22 CLINTON, NJ 08809	80/36	PANNIA, MICHELE & ELISA M. 16 OBERT DRIVE RARITAN, NJ 08869
80/4	DEWAR, STEVEN J. 59 JOHNSON DRIVE RARITAN, NJ 08869	86/3	BESPOKE REALTY, LLC 216 NORTH AVE CRANFORD, NJ 07016
80/34	GULLIKSEN, DAVID S. 53 GASTON AVE. RARITAN, NJ 08869	80/11	ALTERNATIVES INC 602 FIRST AVE. RARITAN, NJ 08869
80/32	HENDRICKS, MARLENE & HENDRICKS, M. 47 GASTON AVE. RARITAN, NJ 08869	82/24	PURNER, DANIEL J. 50 SECOND STREET RARITAN, NJ 08869
82/26	CHEN, JIN 39 OAK TAVERN CIRCLE BRANCHBURG, NJ 08876	80/14	GRANDE, GREGORIO & CATERINA ET AL 31-33 FIRST AVENUE RARITAN, NJ 08869
82/27	C&C RARITAN LLC, 155 WARREN AVE. BRIDGEWATER, NJ 08807	80/33	O'HALLORAN, KEITH THOMAS & JENNIFER 49 GASTON AVE. RARITAN, NJ 08869
82/29	ROMANOV, MIKHAIL 56 1ST AVE. RARITAN, NJ 08869		
82/25	PARTRIDGE, NICOLA 52 SECOND STREET RARITAN, NJ 08869		
80/7	DE LUCA, MARIA 800 FARRAND STREET RARITAN, NJ 08869		
82/3	LOBELO, JOSE F. 802 DEVON LN BRANCHBURG, NJ 08853		

43 FIRST AVENUE

VARIANCE PLAN

LOT 10 BLOCK 80

BOROUGH OF RARITAN SOMERSET COUNTY NEW JERSEY

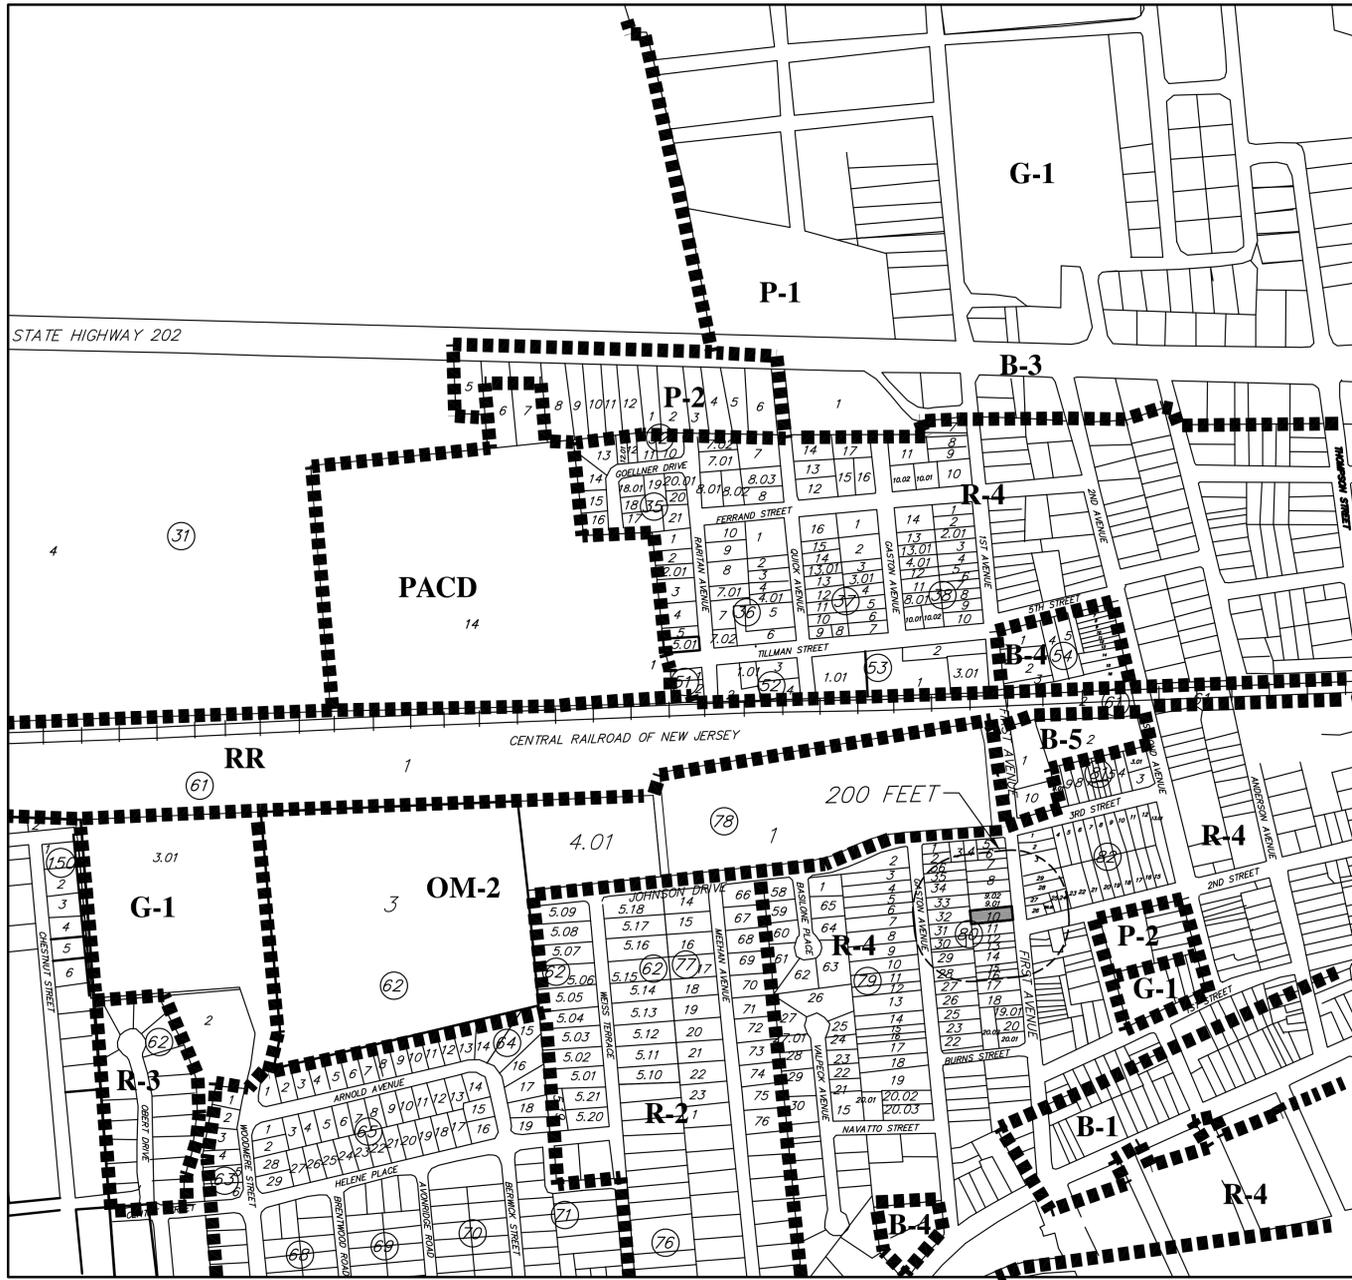

SUBJECT PREMISES AS SHOWN ON BOROUGH OF RARITAN TAX MAP SHEET #9
PROJECT SITE
SCALE 1" = 300'

ZONING DATA

R-4 ZONE- SINGLE FAMILY DWELLINGS
LOT 10 BLOCK 80 TRACT AREA = 7,495 S.F.
EXISTING USE: COMMERCIAL
PROPOSED USE: MULTIUSE OFFICE/RESIDENTIAL (++)

SCHEDULE OF BULK REQUIREMENTS

DESCRIPTION	REQUIRED	EXISTING	PROPOSED	STATUS
MIN. LOT AREA (CORNER)	9,000 S.F.	7,495 S.F.*	7,495 S.F.*	EXISTING CONDITION
MIN. LOT WIDTH (CORNER)	85 FEET	50 FEET*	50 FEET*	EXISTING CONDITION
PRINCIPAL BUILDING (STRUCTURE)				
MIN. FRONT YARD (FIRST AVE)	25 FEET	3.83 FEET*	36.5 FEET	EXISTING CONDITION
MIN. REAR YARD	35 FEET	85.1 FEET	35.5 FEET	COMPLIES
MIN. ONE SIDE YARD	8 FEET	2.14 FEET*	13 FEET	EXISTING CONDITION
BOTH SIDE YARD	20 FEET	14.14 FEET*	15 FEET**	EXISTING CONDITION
ACCESSORY BUILDING				
MIN. FRONT	25 FEET	-	-	-
MIN. REAR	5 FEET	-	-	-
MIN. SIDE	5 FEET	-	-	-
MAX. BUILDING HEIGHT	2.5 STY./35 FEET	2 STY./31.5 FEET	2 STY./31.5 FEET	COMPLIES
MAX. TOTAL IMP. LOT COV.	30%	65.98%*	64.98%*	EXISTING CONDITION
MIN. NET FLOOR AREA/UNIT	1,000 S.F.	-	944 S.F.**	VARIANCE REQUIRED

*EXISTING NON-COMFORMING CONDITION
**VARIANCE REQUIRED
++USE VARIANCE REQUIRED

NOTES:
EXISTING: (1) REQUIRED PARKING SPACES:
OFFICE: 4.5 SPACES/1,000 SF OF GFA
4,077 SF x (4.5/1000 SF) = 18 SPACES REQUIRED
4 TOTAL SPACES PROVIDED*

NOTES:
PROPOSED: (1) REQUIRED PARKING SPACES:
OFFICE: 4.5 SPACES/1,000 SF OF GFA
3,133 SF x (4.5/1000 SF) = 14 SPACES REQUIRED
RESIDENTIAL: SINGLE BEDROOM = 1.8 SPACES REQUIRED
4 TOTAL SPACES PROVIDED*

COVERAGE CALCULATIONS

DESCRIPTION	EXISTING	PROPOSED
BUILDING	2,167 SF	2,167 SF
DRIVEWAY	2,485 SF	2,485 SF
PORCH, STEPS, LANDING & DECK	293 SF	293 SF
TOTAL	4,945 SF	4,945 SF


DRAWING LIST

SHEETS	DESCRIPTION
1	COVER SHEET
2	EXISTING CONDITIONS PLAN
3	VARIANCE PLAN

OWNER/APPLICANT

BRIELLE CAPITAL LLC
50 DIVISION STREET, SUITE 501
SOMERVILLE, NJ 08876

SOMERSET COUNTY
ACCEPTANCE STAMP

 

THESE PLANS ARE NOT ACCEPTED FOR CONSTRUCTION UNLESS THIS BLOCK IS STAMPED AND SIGNED BY A STAFF MEMBER OF THE SOMERSET COUNTY ENGINEERING DIVISION. ACCEPTANCE OF THESE PLANS EXPIRES TWO (2) YEARS FROM THE STAMPED DATE.

UTILITY CONTACTS

N.J. DEPT. OF TRANSPORTATION 1035 PARKWAY AVE. P.O. BOX 600 TRENTON, NJ 08625-0600	BOROUGH OF RARITAN BOROUGH CLERK 22 FIRST ST. RARITAN, NJ 08869	NEW JERSEY AMERICAN WATER CO. 1025 LAUREL OAK RD. VOORHEES, NJ 08043
PUBLIC SERVICE ELECTRIC & GAS CO. MANAGER - CORPORATE PROPERTIES 80 PARK PLAZA, 768 NEWARK, NJ 07102	CABLE VISION 275 CENTENNIAL AVE PISCATAWAY, NJ 08855-6805 CN 6805	SOMERVILLE BOROUGH CLERK 25 WEST END AVENUE SOMERVILLE, NJ 08876
	SHERWIN ULEP, P.E. / FACILITY ENGINEER THE SOMERSET RARITAN VALLEY SEWAGE AUTHORITY P.O. BOX 6400 BRIDGEWATER, NJ 08807	SOMERSET COUNTY PLANNING BOARD P.O. BOX 3000 SOMERVILLE, NJ 08876
	BRIDGEWATER TOWNSHIP CLERK 100 COMMONS WAY BRIDGEWATER, NJ 08807	

APPROVED BY BOROUGH OF RARITAN LAND USE BOARD

CHAIRMAN	DATE
ENGINEER	DATE
SECRETARY	DATE

COVER SHEET

43 FIRST AVENUE
LOT 10 BLOCK 80
BOROUGH OF RARITAN SOMERSET COUNTY NEW JERSEY




STIRES ASSOCIATES, P.A.
ENGINEERS, SURVEYORS & ENVIRONMENTAL CONSULTANTS

43 West High Street, Somerville, New Jersey 08876
Phone (908) 725-0230 Fax (908) 707-0831


CRAIG W. STIRES PROFESSIONAL ENGINEER	N.J. LICENSE No.39078	DESIGNED BY: RNM
Checked by: CWS	DATE: 04/24/24	DRAWN BY: RNM
SCALE: AS SHOWN	PROJECT No. 24073	CHECKED BY: CWS
CAUTION: If this document does not contain the raised impression and of the professional, it is not an authorized original document and may have been altered.	BY	SHEET NUMBER
		1 OF 3

GENERAL NOTES:

- BOUNDARY AND TOPOGRAPHIC INFORMATION HAS BEEN TAKEN FROM PLANS PREPARED BY MORGAN ENGINEERING & SURVEYING DATED MARCH 22, 2023.
- PRIOR TO THE START OF CONSTRUCTION THE CONTRACTOR SHALL VERIFY THE EXACT LOCATION, SIZE AND DIMENSION OF ALL UNDERGROUND UTILITIES. STIRES ASSOCIATES, P.A. ASSUMES NO RESPONSIBILITY FOR THE LOCATION OF BURIED UTILITIES SHOWN HEREON. THEREOF, THE CONTRACTOR SHALL CONTACT THE UTILITY MARK OUT SERVICE BY CALLING 1-800-272-1000 PRIOR TO THE START OF CONSTRUCTION.
- ANY DISCREPANCIES IN REFERENCED COORDINATES, ELEVATIONS, EXISTING DIMENSIONS AND DETAILS SHALL BE BROUGHT TO THE ATTENTION OF THE OWNER OR OWNER'S REPRESENTATIVE BEFORE PROCEEDING WITH THE WORK.
- ALL DEBRIS, CONCRETE CHUNKS, TREE STUMPS AND OTHER UNSUITABLE MATERIAL RESULTING FROM THE SITE GRADING AND EXISTING STRUCTURAL DEMOLITION SHALL BE DISPOSED OF AT AN APPROVED DISPOSAL LOCATION. NO UNSUITABLE MATERIALS SHALL BE PERMITTED TO BE BURIED ON SITE.
- ALL IMPROVEMENTS SHALL BE CONSTRUCTED AND INSTALLED IN ACCORDANCE WITH SPECIFICATIONS FOR THE CONSTRUCTION OF PUBLIC WORKS IN RARITAN BOROUGH, SOMERSET COUNTY, NEW JERSEY AS AMENDED AND SUPPLEMENTED THERETO.
- IN INSTANCES WHERE THE BOROUGH SPECIFICATIONS PROVIDE NO DETAILED SPECIFICATION, THE MATERIALS AND METHODS OF CONSTRUCTION SHALL MEET AND CONFORM TO THE REQUIREMENTS OF "THE STANDARD SPECIFICATION FOR ROAD AND BRIDGE CONSTRUCTION" FOR THE NEW JERSEY DEPARTMENT OF TRANSPORTATION.
- ANY EXCESS FILL OR ANY OTHER MATERIAL IS TO BE REMOVED FROM THE SITE. THE PROJECT OWNER/APPLICANT SHALL BE RESPONSIBLE FOR ITS PROPER DISPOSAL AND WILL NOTIFY THE SOMERSET-UNION SOIL CONSERVATION DISTRICT AS TO THE PLANNED DISPOSAL SITE LOCATION. IF APPLICABLE, A SOIL EROSION AND SEDIMENT CONTROL PLAN MUST BE SUBMITTED TO, REVIEWED AND CERTIFIED BY THE SOMERSET-UNION SOIL CONSERVATION DISTRICT PRIOR TO ANY MATERIAL REMOVAL FROM THE PROJECT SITE.
- ADDITIONAL SOIL EROSION AND SEDIMENT CONTROL MEASURES MAY BE REQUIRED BY THE SOIL CONSERVATION DISTRICT OR BOROUGH ENGINEER IF FIELD CONDITIONS WARRANT THEM.
- UTILITY LOCATIONS ARE APPROXIMATE. ACTUAL LOCATIONS SHALL BE DETERMINED BY THE UTILITY COMPANIES.
- PRIOR TO THE COMMENCEMENT OF SITE CLEARING, GRADING OR CONSTRUCTION, THE PERMITTEE SHALL HAVE A SILT FENCE AND A CONSTRUCTION DEBRIS FENCE ERECTED. THESE FENCES SHALL REMAIN IN PLACE AND BE MAINTAINED THROUGHOUT THE DURATION OF CONSTRUCTION, AND UNTIL SUCH TIME AS THE SITE IS STABILIZED.
- VERTICAL DATUM= NAVD83
HORIZONTAL DATUM= NAD83
- BOROUGH ENGINEER MUST BE PROVIDED A MINIMUM OF TWO (2) BUSINESS DAYS NOTICE PRIOR TO THE START OF CONSTRUCTION. A PRE-CONSTRUCTION MEETING IS REQUIRED PRIOR TO CONSTRUCTION.
- LIMITS OF DISTURBANCE ARE TO BE STAKED IN THE FIELD PRIOR TO CONSTRUCTION. TREE PROTECTION FENCING TO BE PROVIDED ADJACENT TO EXISTING TREE LINES THAT ARE NOT TO BE DISTURBED.
- PROVIDE PROPER AND SUFFICIENT CONSTRUCTION PROTECTION TO THE WORKERS AND ALL PERSONNEL ON-SITE. OSHA AND OTHER LOCAL AND STATE CODES ALL BE FOLLOWED.
- ALL WORK AND MATERIAL SHALL MEET THE REQUIREMENTS OF THE LOCAL AND STATE CONSTRUCTION CODE, LATEST EDITION.
- ALL QUANTITIES SHOWN HEREIN ARE APPROXIMATE FOR GENERAL INFORMATION. THE CONTRACTOR SHALL VERIFY ALL QUANTITIES.
- ALL DISTURBED AREAS WILL BE RESTORED AS SHOWN ON THE PLANS.
- IMPLEMENT AND MAINTAIN ALL SOIL EROSION MEASURES FROM SOMERSET COUNTY THROUGHOUT CONSTRUCTION. ALL SOMERSET-UNION COUNTY SOIL EROSION AND SEDIMENT CONTROL REQUIREMENTS SHALL BE FOLLOWED.
- ALL INGRESS AND EGRESS TO AND FROM THE CONSTRUCTION SITE SHALL BE KEPT READILY AVAILABLE AND UNOBSTRUCTED AT ALL TIMES. CONSTRUCTION EQUIPMENT WILL NOT BE PERMITTED ON ROADWAYS.
- THE MAINTENANCE OF THE CONSTRUCTION SITE AND THE AREAS OF WORK WHILE PERFORMING THE JOB SHALL BE MAINTAINED DAILY. NO BURNING OF DEBRIS OR EXPLOSIVES SHALL BE PERMITTED WITHOUT APPROVAL OF THE APPROPRIATE JURISDICTIONAL AGENCY. NO BURNING OR USE OF EXPLOSIVES SHALL BEGIN WITHOUT ALL APPROVALS IN WRITING.
- PROVIDE ALL TESTING SERVICES.
- ILLUMINATE AND PROTECT EXCAVATED TRENCHES AND OPENINGS AS NECESSARY TO PROTECT AGAINST INJURY TO WORKERS, PEDESTRIANS, WILDLIFE, ETC.
- THE CONTRACTOR AGREES THAT HE IS SKILLED AND EXPERIENCED IN THE USE AND INTERPRETATION OF PLANS. HE CAREFULLY REVIEWED THE PLANS FOR THE PROJECT AND HAS FOUND THEM TO BE FREE OF AMBIGUITIES FOR CONSTRUCTION PURPOSES. FURTHER, HE HAS CAREFULLY EXAMINED THE SITE OF THE WORK AND FROM HIS OWN OBSERVATIONS IS SATISFIED TO THE NATURE OF THE WORK; THE CHARACTER, QUALITY, AND QUANTITY OF MATERIALS; THE DIFFICULTIES LIKELY TO BE ENCOUNTERED; AND OTHER ITEMS WHICH MAY AFFECT THE PERFORMANCE OF WORK.
- ALL PROPOSED SPOT ELEVATIONS AND CONTOURS SHOWN ARE FINISHED GRADES UNLESS OTHERWISE NOTED.
- ALL ACCESSIBLE ACCESS WAYS AND IMPROVEMENTS SHALL BE IN ACCORDANCE WITH FEDERAL REQUIREMENTS.
- AN AS-BUILT SURVEY PREPARED BY A LICENSED LAND SURVEYOR IS TO BE SUBMITTED TO THE TOWNSHIP PRIOR TO THE CERTIFICATE OF OCCUPANCY INSPECTION OF THE RELEASE OF THE PERFORMANCE BONDS.
- ALL FIRE DEPARTMENT CONNECTIONS ARE TO BE UPGRADED TO CURRENT TOWNSHIP STANDARDS, HOSE CONNECTION CHANGED TO 5" STORZ CONNECTION AND SIGNAGE.
- THE MINIMUM CLEARANCES BETWEEN WATER MAINS AND SANITARY SEWERS SHALL BE IN ACCORDANCE WITH THE STATE STANDARDS, I.E. MINIMUM HORIZONTAL CLEARANCE BETWEEN WATER MAIN AND SANITARY SEWER IN PARALLEL SHALL BE TEN FT. (10'). MINIMUM VERTICAL CLEARANCE BETWEEN PIPES CROSSING SHALL BE EIGHTEEN INCHES (18') WITH THE SANITARY SEWER BELOW THE WATER LINE. IF SUCH MINIMUM VERTICAL CLEARANCE CANNOT BE PROVIDED, THE SANITARY SEWER SHALL BE ENCASED IN CONCRETE TEN FT. (10') FROM EACH SIDE OF THE CROSSING OR A TOTAL OF TWENTY FT. (20').
- THESE PLANS ARE BEING SUBMITTED IN ACCORDANCE WITH SURVEY PLANS BY MORGAN ENGINEERING & SURVEYING DATED MARCH 22, 2023 AS WELL AS ARCHITECTURAL PLANS BY HERBERT A. LAUTERWALD, JR. DATED JULY 25, 2023

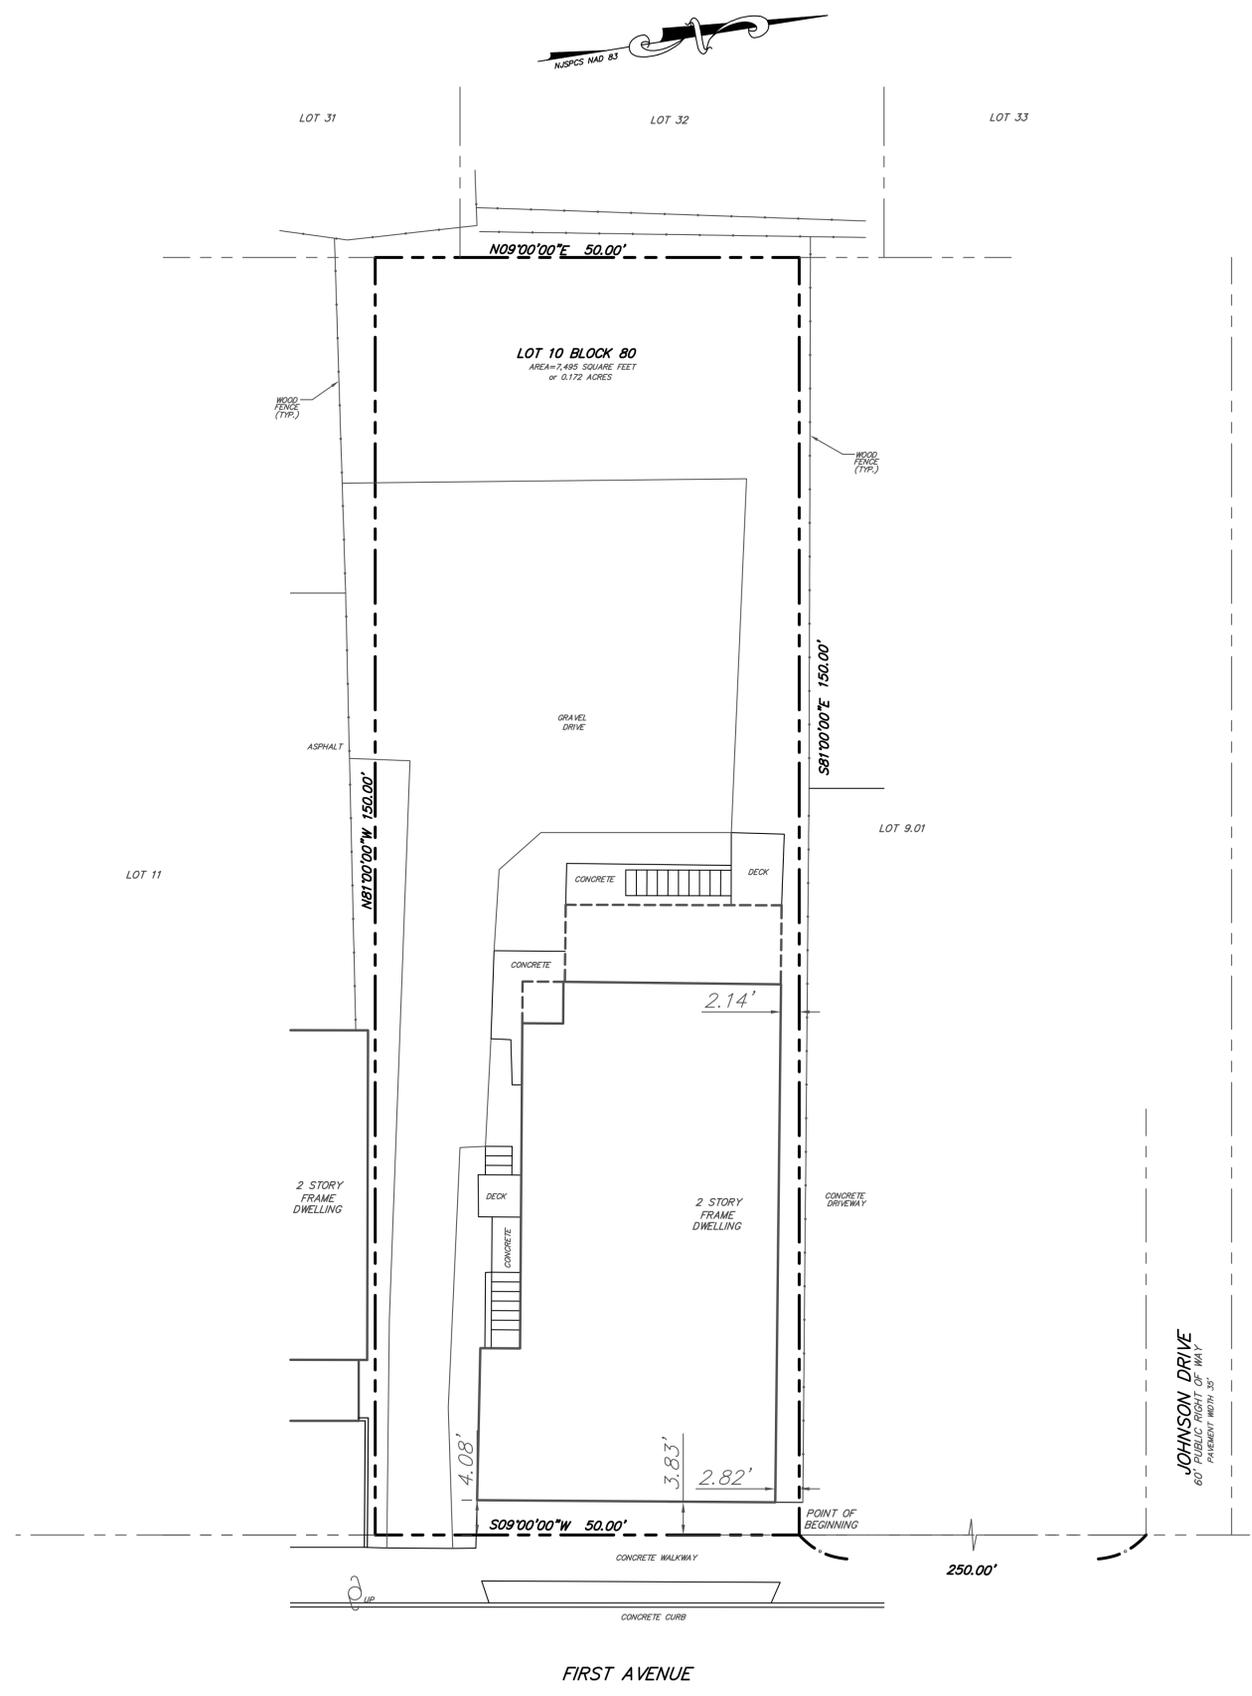

- SYMBOL LEGEND**
- BOLLARD (GUARD POST)
 - ⊕ GAS VALVE
 - ⊕ WATER VALVE
 - FIRE DEPARTMENT CONNECTION
 - MB MAIL BOX
 - ⊕ SANITARY SEWER CLEANOUT
 - ⊕ UTILITY MANHOLE
 - ⊕ LIGHT POLE
 - BENCH
 - ♿ HANDICAP SPACE
 - ⊕ HYDRANT
 - ⊕ SIGN (ROAD)
 - ⊕ SIGN (PRIVATE)
 - ⊕ UTILITY POLE
 - ⊕ GUY ANCHOR
 - INLET
 - FENCE
 - ELECTRIC/TELEPHONE OVERHEAD WIRES
 - GAS MAIN
 - WATER MAIN
 - STORM SEWER PIPE
 - SANITARY SEWER PIPE
 - N NORTH
 - S SOUTH
 - E EAST
 - W WEST
 - ° ANGULAR DEGREES
 - ' ANGULAR MINUTES
 - \" ANGULAR SECONDS

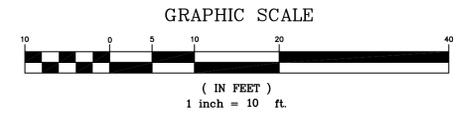

EXISTING CONDITIONS PLAN

43 FIRST AVENUE
LOT 10 BLOCK 80
BOROUGH OF RARITAN SOMERSET COUNTY NEW JERSEY



STIRES ASSOCIATES, P.A.
ENGINEERS, SURVEYORS & ENVIRONMENTAL CONSULTANTS
43 West High Street, Somerville, New Jersey 08876
Phone (908) 725-0230 Fax (908) 707-0831

DESIGNED BY: _____

DRAWN BY: RCM

CHECKED BY: RCM

SHEET NUMBER
2 OF **3**

RICHARD C. MATHEWS
PROFESSIONAL LAND SURVEYOR
DATE: 04/24/24

N.J. LICENSE No. 29353

SCALE: 1" = 10'


PROJECT No. 24073

CAUTION: If this document does not contain the raised impression seal of the professional, it is not an authorized original document and may have been altered.


DATE	REVISION	BY

GENERAL NOTES:

- BOUNDARY AND TOPOGRAPHIC INFORMATION HAS BEEN TAKEN FROM PLANS PREPARED BY MORGAN ENGINEERING & SURVEYING DATED MARCH 22, 2023.
- PRIOR TO THE START OF CONSTRUCTION THE CONTRACTOR SHALL VERIFY THE EXACT LOCATION, SIZE AND DIMENSION OF ALL UNDERGROUND UTILITIES. STIRES ASSOCIATES, P.A. ASSUMES NO RESPONSIBILITY FOR THE LOCATION OF BURIED UTILITIES SHOWN NOR LACK THEREOF. THE CONTRACTOR SHALL CONTACT THE UTILITY MARK OUT SERVICE BY CALLING 1-800-272-1000 PRIOR TO THE START OF CONSTRUCTION.
- ANY DISCREPANCIES IN REFERENCED COORDINATES, ELEVATIONS, EXISTING DIMENSIONS AND DETAILS SHALL BE BROUGHT TO THE ATTENTION OF THE OWNER OR OWNER'S REPRESENTATIVE BEFORE PROCEEDING WITH THE WORK.
- ALL DEBRIS, CONCRETE CHUNKS, TREE STUMPS AND OTHER UNSUITABLE MATERIAL RESULTING FROM THE SITE GRADING AND EXISTING STRUCTURAL DEMOLITION SHALL BE DISPOSED OF AT AN APPROVED DISPOSAL LOCATION. NO UNSUITABLE MATERIALS SHALL BE PERMITTED TO BE BURIED ON SITE.
- ALL IMPROVEMENTS SHALL BE CONSTRUCTED AND INSTALLED IN ACCORDANCE WITH SPECIFICATIONS FOR THE CONSTRUCTION OF PUBLIC WORKS IN RARITAN BOROUGH, SOMERSET COUNTY, NEW JERSEY AS AMENDED AND SUPPLEMENTED THERETO.
- IN INSTANCES WHERE THE BOROUGH SPECIFICATIONS PROVIDE NO DETAILED SPECIFICATION, THE MATERIALS AND METHODS OF CONSTRUCTION SHALL MEET AND CONFORM TO THE REQUIREMENTS OF "THE STANDARD SPECIFICATION FOR ROAD AND BRIDGE CONSTRUCTION" FOR THE NEW JERSEY DEPARTMENT OF TRANSPORTATION.
- ANY EXCESS FILL OR ANY OTHER MATERIAL IS TO BE REMOVED FROM THE SITE, THE PROJECT OWNER/APPLICANT SHALL BE RESPONSIBLE FOR ITS PROPER DISPOSAL AND WILL NOTIFY THE SOMERSET-UNION SOIL CONSERVATION DISTRICT AS TO THE PLANNED DISPOSAL SITE LOCATION. IF APPLICABLE A SOIL EROSION AND SEDIMENT CONTROL PLAN MUST BE SUBMITTED TO, REVIEWED AND CERTIFIED BY THE SOMERSET-UNION SOIL CONSERVATION DISTRICT PRIOR TO ANY MATERIAL REMOVAL FROM THE PROJECT SITE.
- ADDITIONAL SOIL EROSION AND SEDIMENT CONTROL MEASURES MAY BE REQUIRED BY THE SOIL CONSERVATION DISTRICT OR BOROUGH ENGINEER IF FIELD CONDITIONS WARRANT THEM.
- UTILITY LOCATIONS ARE APPROXIMATE. ACTUAL LOCATIONS SHALL BE DETERMINED BY THE UTILITY COMPANIES.
- PRIOR TO THE COMMENCEMENT OF SITE CLEARING, GRADING OR CONSTRUCTION, THE PERMITTEE SHALL HAVE A SILT FENCE AND A CONSTRUCTION DEBRIS FENCE ERECTED. THESE FENCES SHALL REMAIN IN PLACE AND BE MAINTAINED THROUGHOUT THE DURATION OF CONSTRUCTION, AND UNTIL SUCH TIME AS THE SITE IS STABILIZED.
- VERTICAL DATUM= NAVD83
HORIZONTAL DATUM= NAD83
- BOROUGH ENGINEER MUST BE PROVIDED A MINIMUM OF TWO (2) BUSINESS DAYS NOTICE PRIOR TO THE START OF CONSTRUCTION. A PRE-CONSTRUCTION MEETING IS REQUIRED PRIOR TO CONSTRUCTION.
- LIMITS OF DISTURBANCE ARE TO BE STAKED IN THE FIELD PRIOR TO CONSTRUCTION. TREE PROTECTION FENCING TO BE PROVIDED ADJACENT TO EXISTING TREE LINES THAT ARE NOT TO BE DISTURBED.
- PROVIDE PROPER AND SUFFICIENT CONSTRUCTION PROTECTION TO THE WORKERS AND ALL PERSONNEL ON-SITE. OSHA AND OTHER LOCAL AND STATE CODES ALL BE FOLLOWED.
- ALL WORK AND MATERIAL SHALL MEET THE REQUIREMENTS OF THE LOCAL AND STATE CONSTRUCTION CODE, LATEST EDITION.
- ALL QUANTITIES SHOWN HEREIN ARE APPROXIMATE FOR GENERAL INFORMATION. THE CONTRACTOR SHALL VERIFY ALL QUANTITIES.
- ALL DISTURBED AREAS WILL BE RESTORED AS SHOWN ON THE PLANS.
- IMPLEMENT AND MAINTAIN ALL SOIL EROSION MEASURES FROM SOMERSET COUNTY THROUGHOUT CONSTRUCTION. ALL SOMERSET-UNION COUNTY SOIL EROSION AND SEDIMENT CONTROL REQUIREMENTS SHALL BE FOLLOWED.
- ALL INGRESS AND EGRESS TO AND FROM THE CONSTRUCTION SITE SHALL BE KEPT READILY AVAILABLE AND UNOBSTRUCTED AT ALL TIMES. CONSTRUCTION EQUIPMENT WILL NOT BE PERMITTED ON ROADWAYS.
- THE MAINTENANCE OF THE CONSTRUCTION SITE AND THE AREAS OF WORK WHILE PERFORMING THE JOB SHALL BE MAINTAINED DAILY. NO BURNING OF DEBRIS OR EXPLOSIVES SHALL BE PERMITTED WITHOUT APPROVAL OF THE APPROPRIATE JURISDICTIONAL AGENCY. NO BURNING OR USE OF EXPLOSIVES SHALL BEGUN WITHOUT ALL APPROVALS IN WRITING.
- PROVIDE ALL TESTING SERVICES.
- ILLUMINATE AND PROTECT EXCAVATED TRENCHES AND OPENINGS AS NECESSARY TO PROTECT AGAINST INJURY TO WORKERS, PEDESTRIANS, WILDLIFE, ETC.
- THE CONTRACTOR AGREES THAT HE IS SKILLED AND EXPERIENCED IN THE USE AND INTERPRETATION OF PLANS. HE CAREFULLY REVIEWED THE PLANS FOR THE PROJECT AND HAS FOUND THEM TO BE FREE OF AMBIGUITIES FOR CONSTRUCTION PURPOSES. FURTHER, HE HAS CAREFULLY EXAMINED THE NATURE OF THE WORK, THE CHARACTER, QUALITY AND QUANTITY OF MATERIALS, THE DIFFICULTIES LIKELY TO BE ENCOUNTERED, AND OTHER ITEMS WHICH MAY AFFECT THE PERFORMANCE OF WORK.
- ALL PROPOSED SPOT ELEVATIONS AND CONTOURS SHOWN ARE FINISHED GRADES UNLESS OTHERWISE NOTED.
- ALL ACCESSIBLE ACCESS WAYS AND IMPROVEMENTS SHALL BE IN ACCORDANCE WITH FEDERAL REQUIREMENTS.
- AN AS-BUILT SURVEY PREPARED BY A LICENSED LAND SURVEYOR IS TO BE SUBMITTED TO THE TOWNSHIP PRIOR TO THE CERTIFICATE OF OCCUPANCY INSPECTION OF THE RELEASE OF THE BONDS.
- FIRE DEPARTMENT CONNECTIONS ARE TO BE UPGRADED TO CURRENT TOWNSHIP STANDARDS, HOSE CONNECTION CHANGED TO 5" STORZ CONNECTION AND SIGNAGE.
- THE MINIMUM CLEARANCES BETWEEN WATER MAINS AND SANITARY SEWERS SHALL BE IN ACCORDANCE WITH THE STATE STANDARDS, I.E. MINIMUM HORIZONTAL CLEARANCE BETWEEN WATER MAIN AND SANITARY SEWER IN PARALLEL SHALL BE TEN FT. (10'), MINIMUM VERTICAL CLEARANCE BETWEEN PIPE CROSSING SHALL BE EIGHTEEN INCHES (18") WITH THE SANITARY SEWER BELOW THE WATER LINE. IF SUCH MINIMUM VERTICAL CLEARANCE CANNOT BE PROVIDED, THE SANITARY SEWER SHALL BE ENCASED IN CONCRETE TEN FT. (10') FROM EACH SIDE OF THE CROSSING OR A TOTAL OF TWENTY FT. (20').
- THESE PLANS ARE BEING SUBMITTED IN ACCORDANCE WITH SURVEY PLANS BY MORGAN ENGINEERING & SURVEYING DATED MARCH 22, 2023 AS WELL AS ARCHITECTURAL PLANS BY HERBERT A. LAUTERWALD, JR. DATED JULY 25, 2023

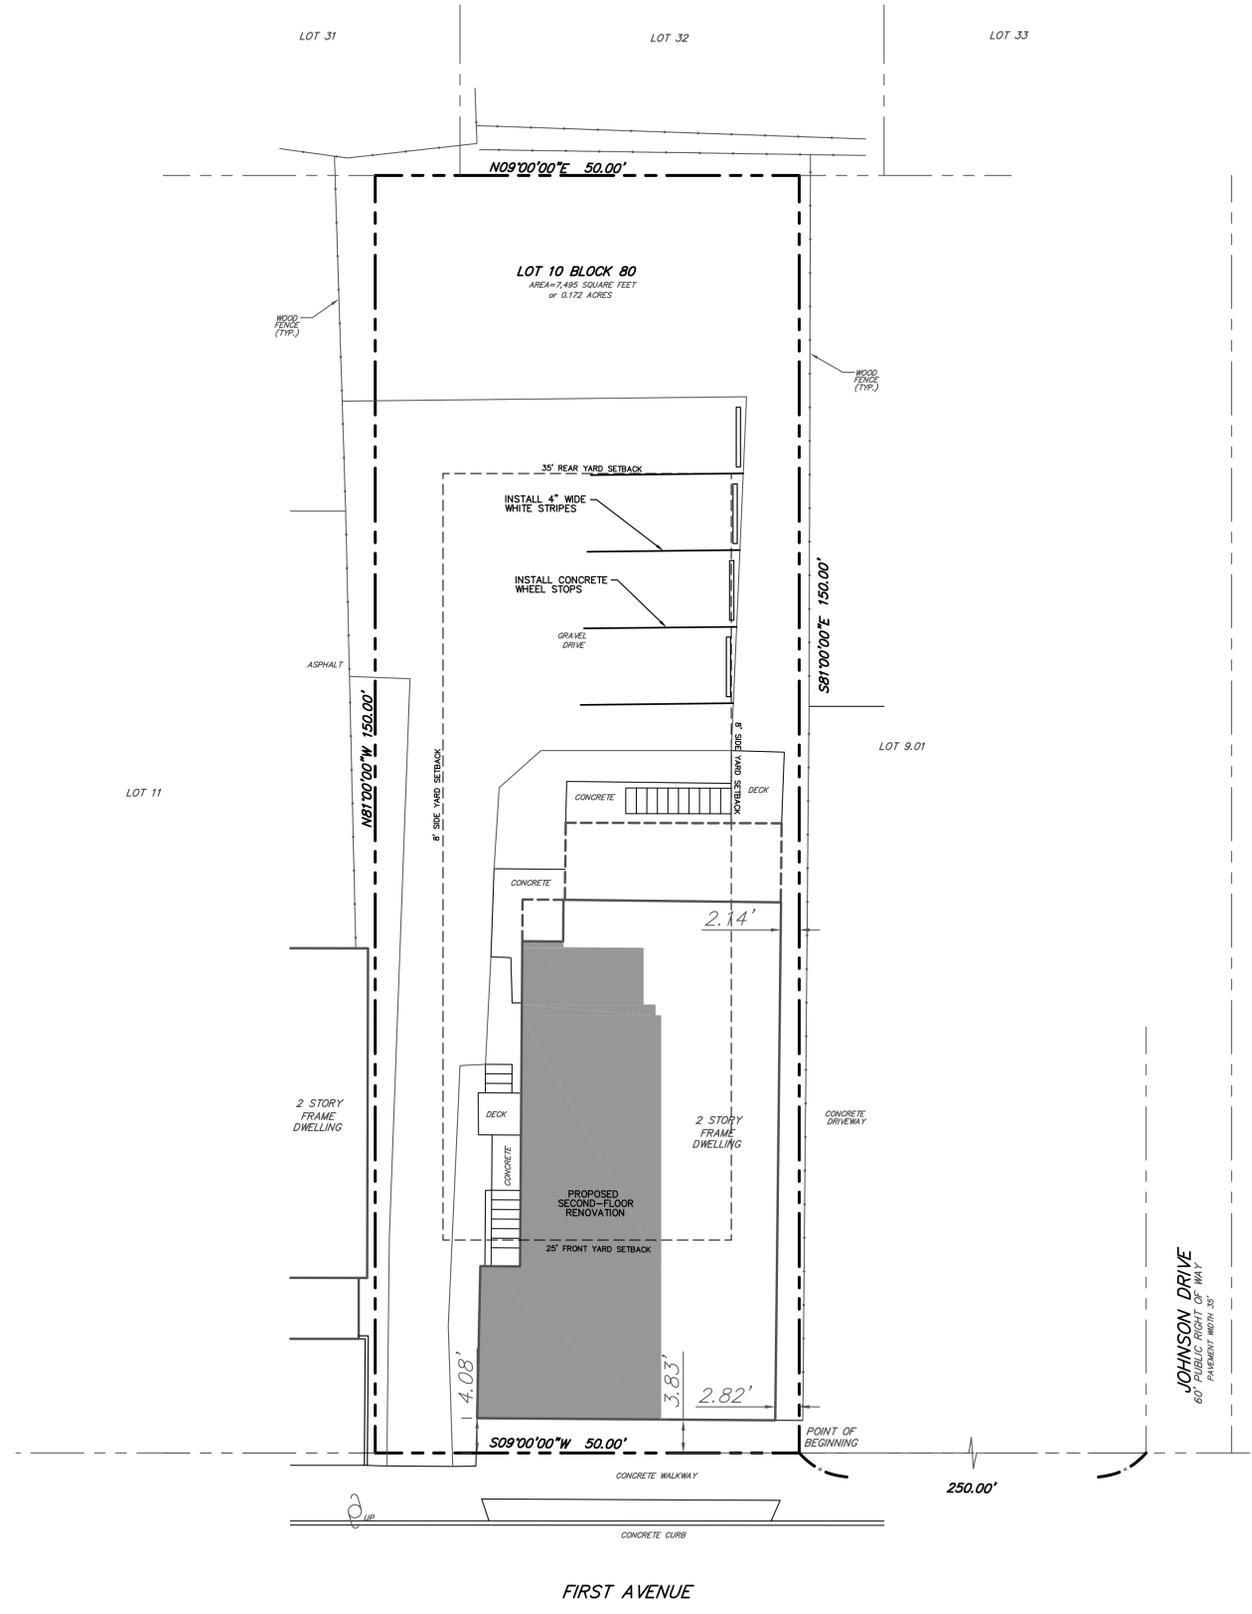

- SYMBOL LEGEND**
- BOLLARD (GUARD POST)
 - ⊕ GAS VALVE
 - ⊕ WATER VALVE
 - ⊕ FIRE DEPARTMENT CONNECTION
 - MB MAIL BOX
 - ⊕ SANITARY SEWER CLEANOUT
 - ⊕ UTILITY MANHOLE
 - ⊕ LIGHT POLE
 - BENCH
 - ♿ HANDICAP SPACE
 - ⊕ HYDRANT
 - ⊕ SIGN (ROAD)
 - ⊕ SIGN (PRIVATE)
 - ⊕ UTILITY POLE
 - ⊕ GUY ANCHOR
 - INLET
 - FENCE
 - ELECTRIC/TELEPHONE OVERHEAD WIRES
 - GAS MAIN
 - WATER MAIN
 - STORM SEWER PIPE
 - SANITARY SEWER PIPE
 - N NORTH
 - S SOUTH
 - E EAST
 - W WEST
 - ° ANGULAR DEGREES
 - ' ANGULAR MINUTES
 - " ANGULAR SECONDS

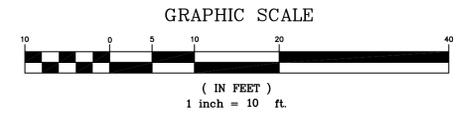

VARIANCE PLAN

43 FIRST AVENUE
LOT 10 BLOCK 80
BOROUGH OF RARITAN SOMERSET COUNTY NEW JERSEY

STIRES ASSOCIATES, P.A.
ENGINEERS, SURVEYORS & ENVIRONMENTAL CONSULTANTS
43 West High Street, Somerville, New Jersey 08876
Phone (908) 725-0230 Fax (908) 707-0831

CRAIG W. STIRES PROFESSIONAL ENGINEER <i>Craig W. Stires</i>	N.J. LICENSE No. 39078 DATE 04/24/24	DESIGNED BY: RNM DRAWN BY: RNM CHECKED BY: CWS
SCALE: 1" = 10'		SHEET NUMBER 3 OF 3
PROJECT No. 24073		

CAUTION: If this document does not contain the raised impression seal of the professional, it is not an authorized original document and may have been altered.

DATE	REVISION	BY