



Project Rocky Building 920

CANNONDESIGN

360 Madison Ave. 11th Floor
New York, NY 10017
P: 212.972.9800
F: 212.972.9191

www.cannondesign.com

Ceram Associates
1001 Avenue of the Americas, 4th Floor
New York, NY 10018
212-370-1778

Security 101
1450 Centrepark Blvd, Suite 210
West Palm Beach, FL 33411
800-261-2041

PS&S
3 Mountainview Rd
Warren, NJ 07059
732-560-9700


AV-SPL
6301 Benjamin Rd, Suite 101
Tampa, FL 33634
855-559-8197

V-Soft Consulting
101 Bullitt Lane, Suite #205
Louisville KY 40222
502-452-8425


Architectural License

Kenneth E. Crabel
#21A102213600

Refer to letter, included with the application, from the New Jersey State Board of Architects, dated February 15, 2022.

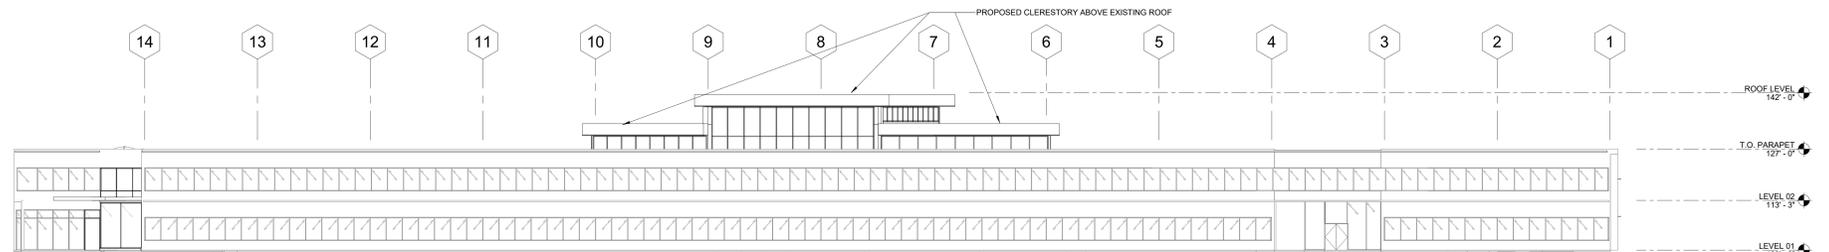

2 WEST ELEVATION
1/16" = 1'-0"

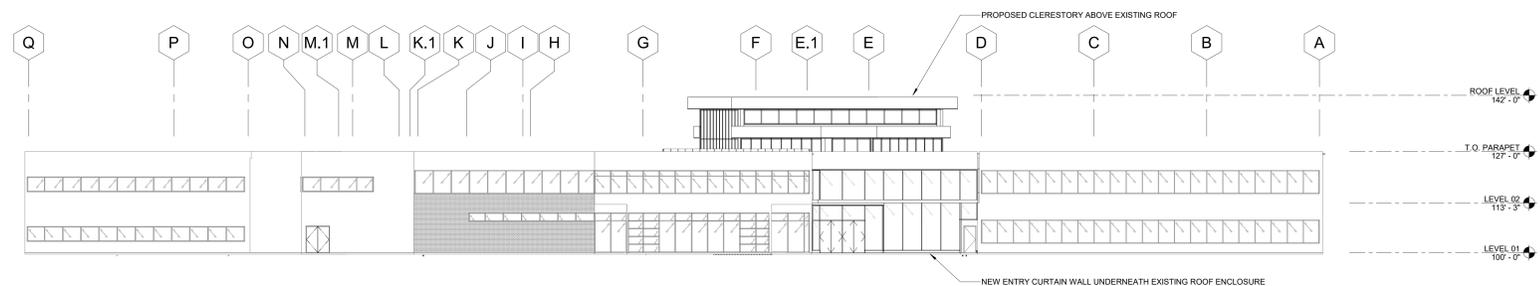

1 NORTH ELEVATION
1/16" = 1'-0"

MINOR SITE PLAN SUBMISSION 17 MAR 2022

Rev. Description Date

Organization:

Building:

Facility Location:

Legacy Document Number:

Legacy Revision:

EXTERIOR ELEVATIONS

Project No.: 005670.00 Checked by: Checker

A0302