



Project Rocky Multipurpose Building

CANNONDESIGN

360 Madison Ave. 11th Floor
New York, NY 10017
P: 212.972.9800
F: 212.972.9191

www.cannondesign.com






Ceram Associates
1001 Avenue of the Americas, 4th Floor
New York, NY 10018
212-370-1776

Security 101
1450 Centrepark Blvd, Suite 210
West Palm Beach, FL 33411
800-261-2041


PS&S
3 Moorlandview Rd
Warren, NJ 07059
732-560-9700

AVI-SPL
6301 Benjamin Rd, Suite 101
Tampa, FL 33634
855-559-8197

V-Sort Consulting
101 Bull Run Lane, Suite 205
Louisville KY 40222
502-452-8425

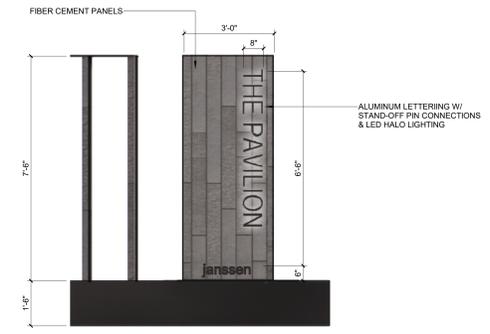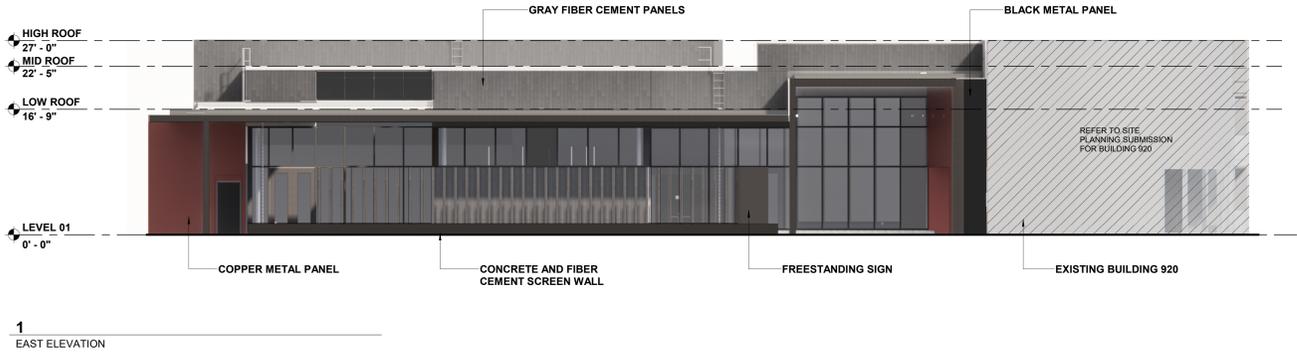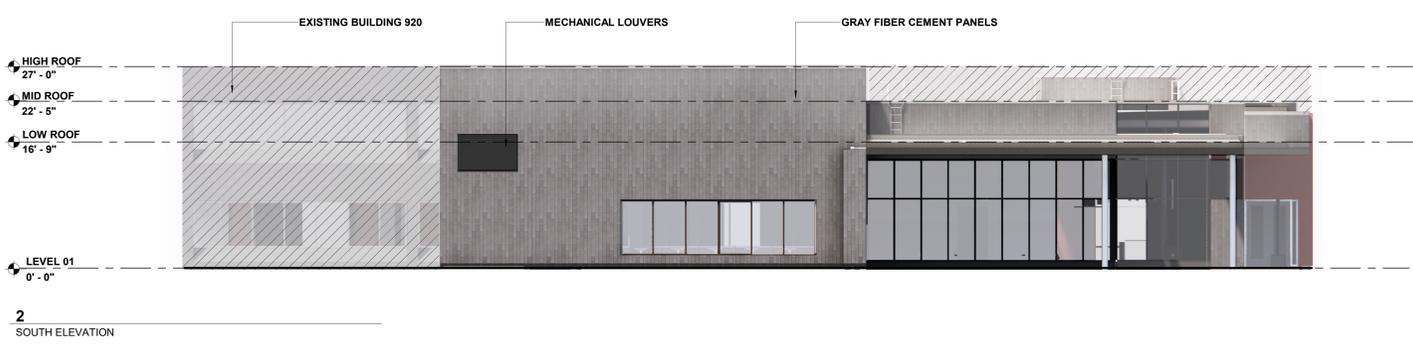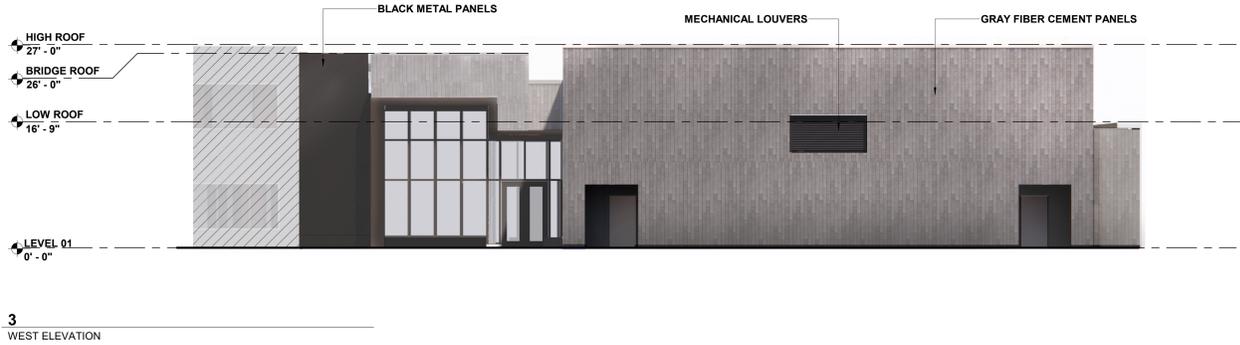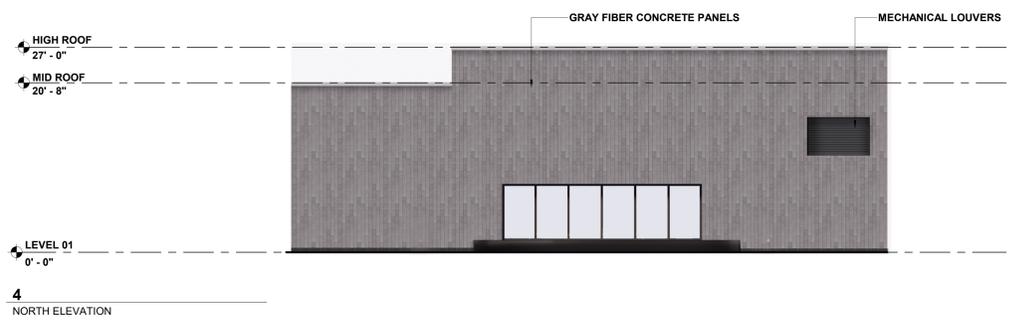

6
FREESTANDING SIGNAGE - ENLARGED

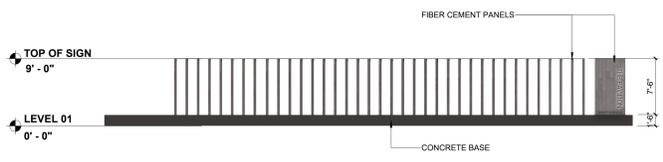

5
SCREEN WALL ELEVATION

SITE PLANNING SUBMISSION 27 MAY 2022

Rev. Description Date

Organization: _____
Building: _____
Facility Location: _____
Legacy Document Number: _____
Legacy Revision: _____

EXTERIOR ELEVATIONS

Project No.: 006670.00 Checked by: Checker

A0304