
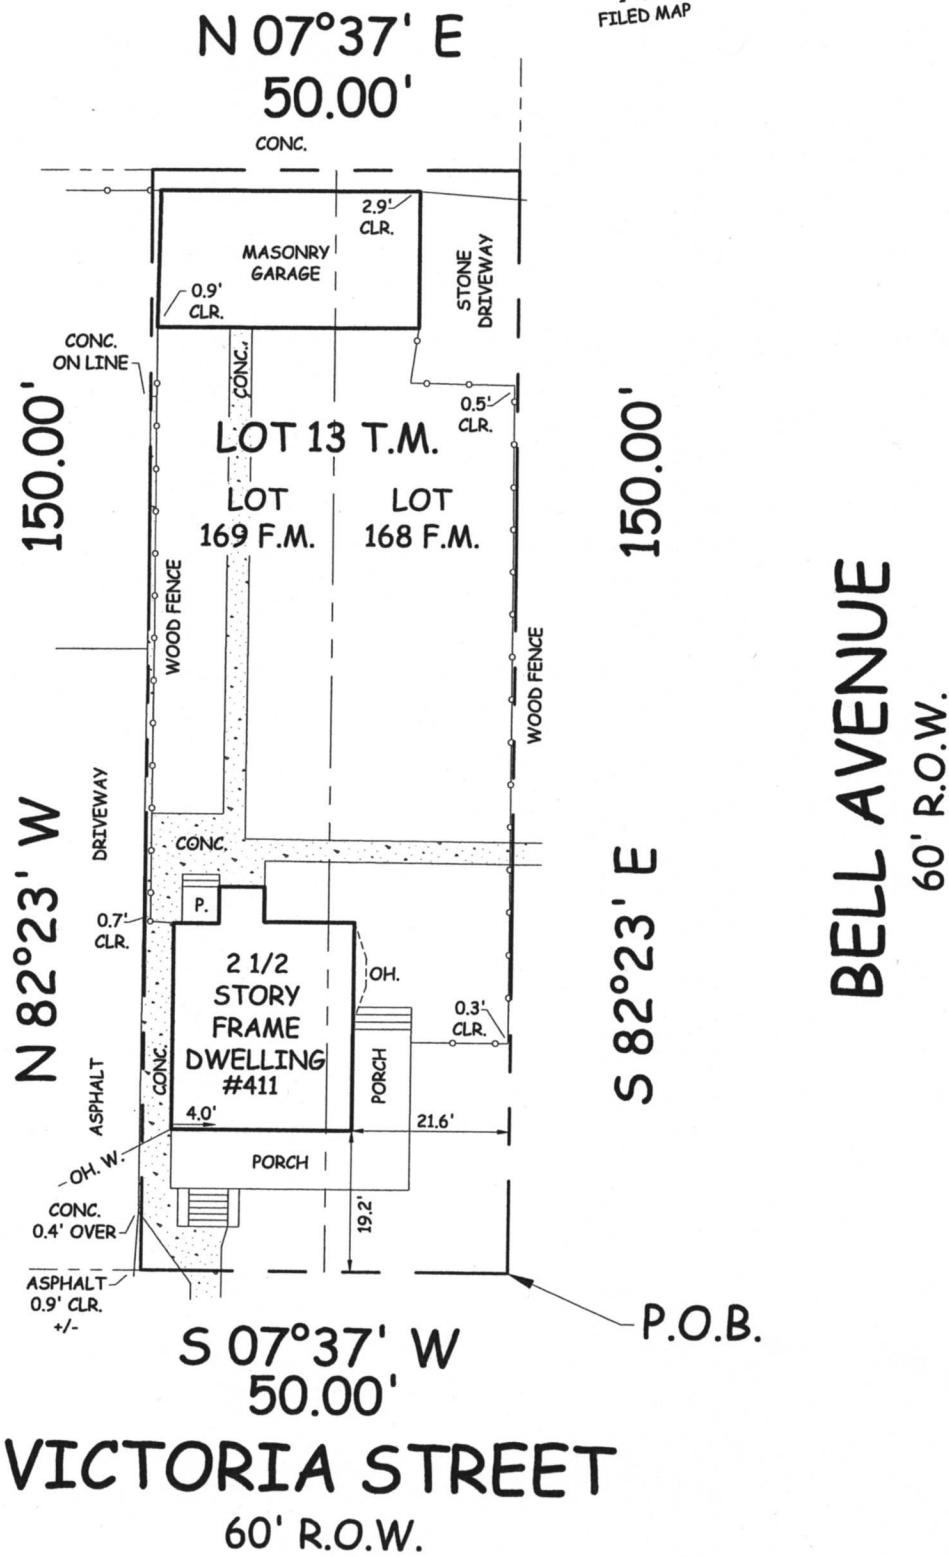


BLOCK 47 T.M.

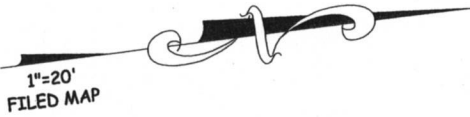

REFERENCES:

MAP OF "SECTION 1, FRELINGHUYSEN PARK", FILED
10/5/1916, MAP NO. 12B; DEED BOOK 6666, PAGE
3611; BOROUGH OF RARITAN TAX MAP SHEET NO. 11

	BRUNSWICK WEST, INC. LICENSED LAND SURVEYORS 219 1/2 SOUTH MAIN STREET FLEMINGTON, NEW JERSEY 08822-1763 PHONE (908) 284-0888 FAX (908) 284-2818		I HEREBY CERTIFY THIS SURVEY TO: ANN ARMAHIZER
	PLAN OF SURVEY ANN ARMAHIZER BOROUGH OF RARITAN SOMERSET COUNTY, NEW JERSEY BLOCK 47, LOT 13		
	C.A. #246A28022700		
	Drawn by <u>WBW</u> Job No. <u>25.1358</u> Date <u>8/12/2025</u>		
	Checked by <u>HP</u> Drawing No. <u>SR</u> Scale <u>1"=20'</u>		 RICHARD S. ZINN N.J.L.S. 34888