



Project Rocky
Building 1000
Renovations



1524 Delancey Street
Philadelphia, PA
P: 215.735.1524

www.bergmannpc.com

Cerami Associates
1001 Avenue of the Americas, 4th Floor
New York, NY 10018
212-370-1776

Security 101
1450 Centrepark Blvd, Suite 210
West Palm Beach, FL 33401
800-261-2041

PS&S
3 Mountainview Rd
Warren, NJ 07059
732-560-9700

AVI-SPL
6301 Benjamin Rd, Suite 101
Tampa, FL 33634
866-559-8197

V-Soft Consulting
101 Bullitt Lane, Suite #205
Louisville, KY 40222
502-425-8425

ROBERT ESPASA, P.E.
PROFESSIONAL ENGINEER
N.J. LIC. NO. 43454

SIGNATURE DATE 03/10/22



3 MOUNTAINVIEW ROAD
P.O. BOX 4038
WARREN, NJ 07059
PHONE: (732) 560-9700

CERTIFICATE OF AUTHORIZATION NO. 24GA0832700

ALL DIMENSIONS MUST BE VERIFIED BY THE CONTRACTOR. NOTIFY PAULUS SOKOLOWSKI AND SARTOR, LLC OF ANY CORRECTIVE ACTIONS REQUIRED OR DISCREPANCIES IN THE CONTRACT DRAWINGS OR SPECIFICATIONS BEFORE PROCEEDING WITH CONSTRUCTION.

ALL DIMENSIONS SHALL BE IN UNITS AS SHOWN OR NUMBERS ON THE CONTRACT DRAWINGS. DO NOT SCALE THE DRAWINGS TO DETERMINE DIMENSIONS.

THESE CONTRACT DRAWINGS CONTAIN DATA INTENDED SPECIFICALLY FOR THE NOTED PROJECT AND SHOULD NOT BE REPRODUCED OR USED FOR OTHER PROJECTS WITHOUT THE WRITTEN PERMISSION OF PAULUS SOKOLOWSKI AND SARTOR, LLC. OTHERWISE:

UNLESS THESE DRAWINGS ARE SPECIFICALLY DESIGNATED AS "CONSTRUCTION ISSUE", THESE DRAWINGS SHALL NOT BE USED FOR CONSTRUCTION OR IMPROVEMENTS DEPICTED HEREIN. CONTRACTOR SHALL NOTIFY THE DESIGN ENGINEER TO OBTAIN CONSTRUCTION DOCUMENTS.

COPYRIGHT 2022 PAULUS SOKOLOWSKI AND SARTOR, LLC. ALL RIGHTS RESERVED.

MINOR SITE PLAN APPLICATION SUBMISSION 03/09/2022

Rev. Description Date

**BUILDING 1000 MECHANICAL
EQUIPMENT UPGRADES**

Organization:

Building: 1000

Facility Location:

Legacy Document Number:




Legacy Revision:

SITE PLAN

Project No: 035170008C Checked by: RE

C-02

© 2019 The Ceram Corporation

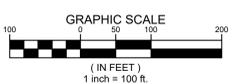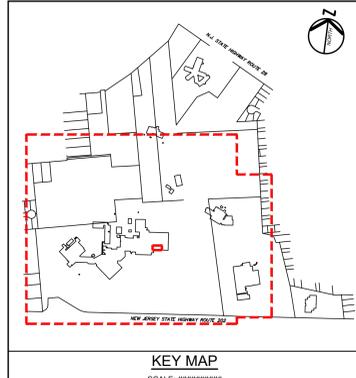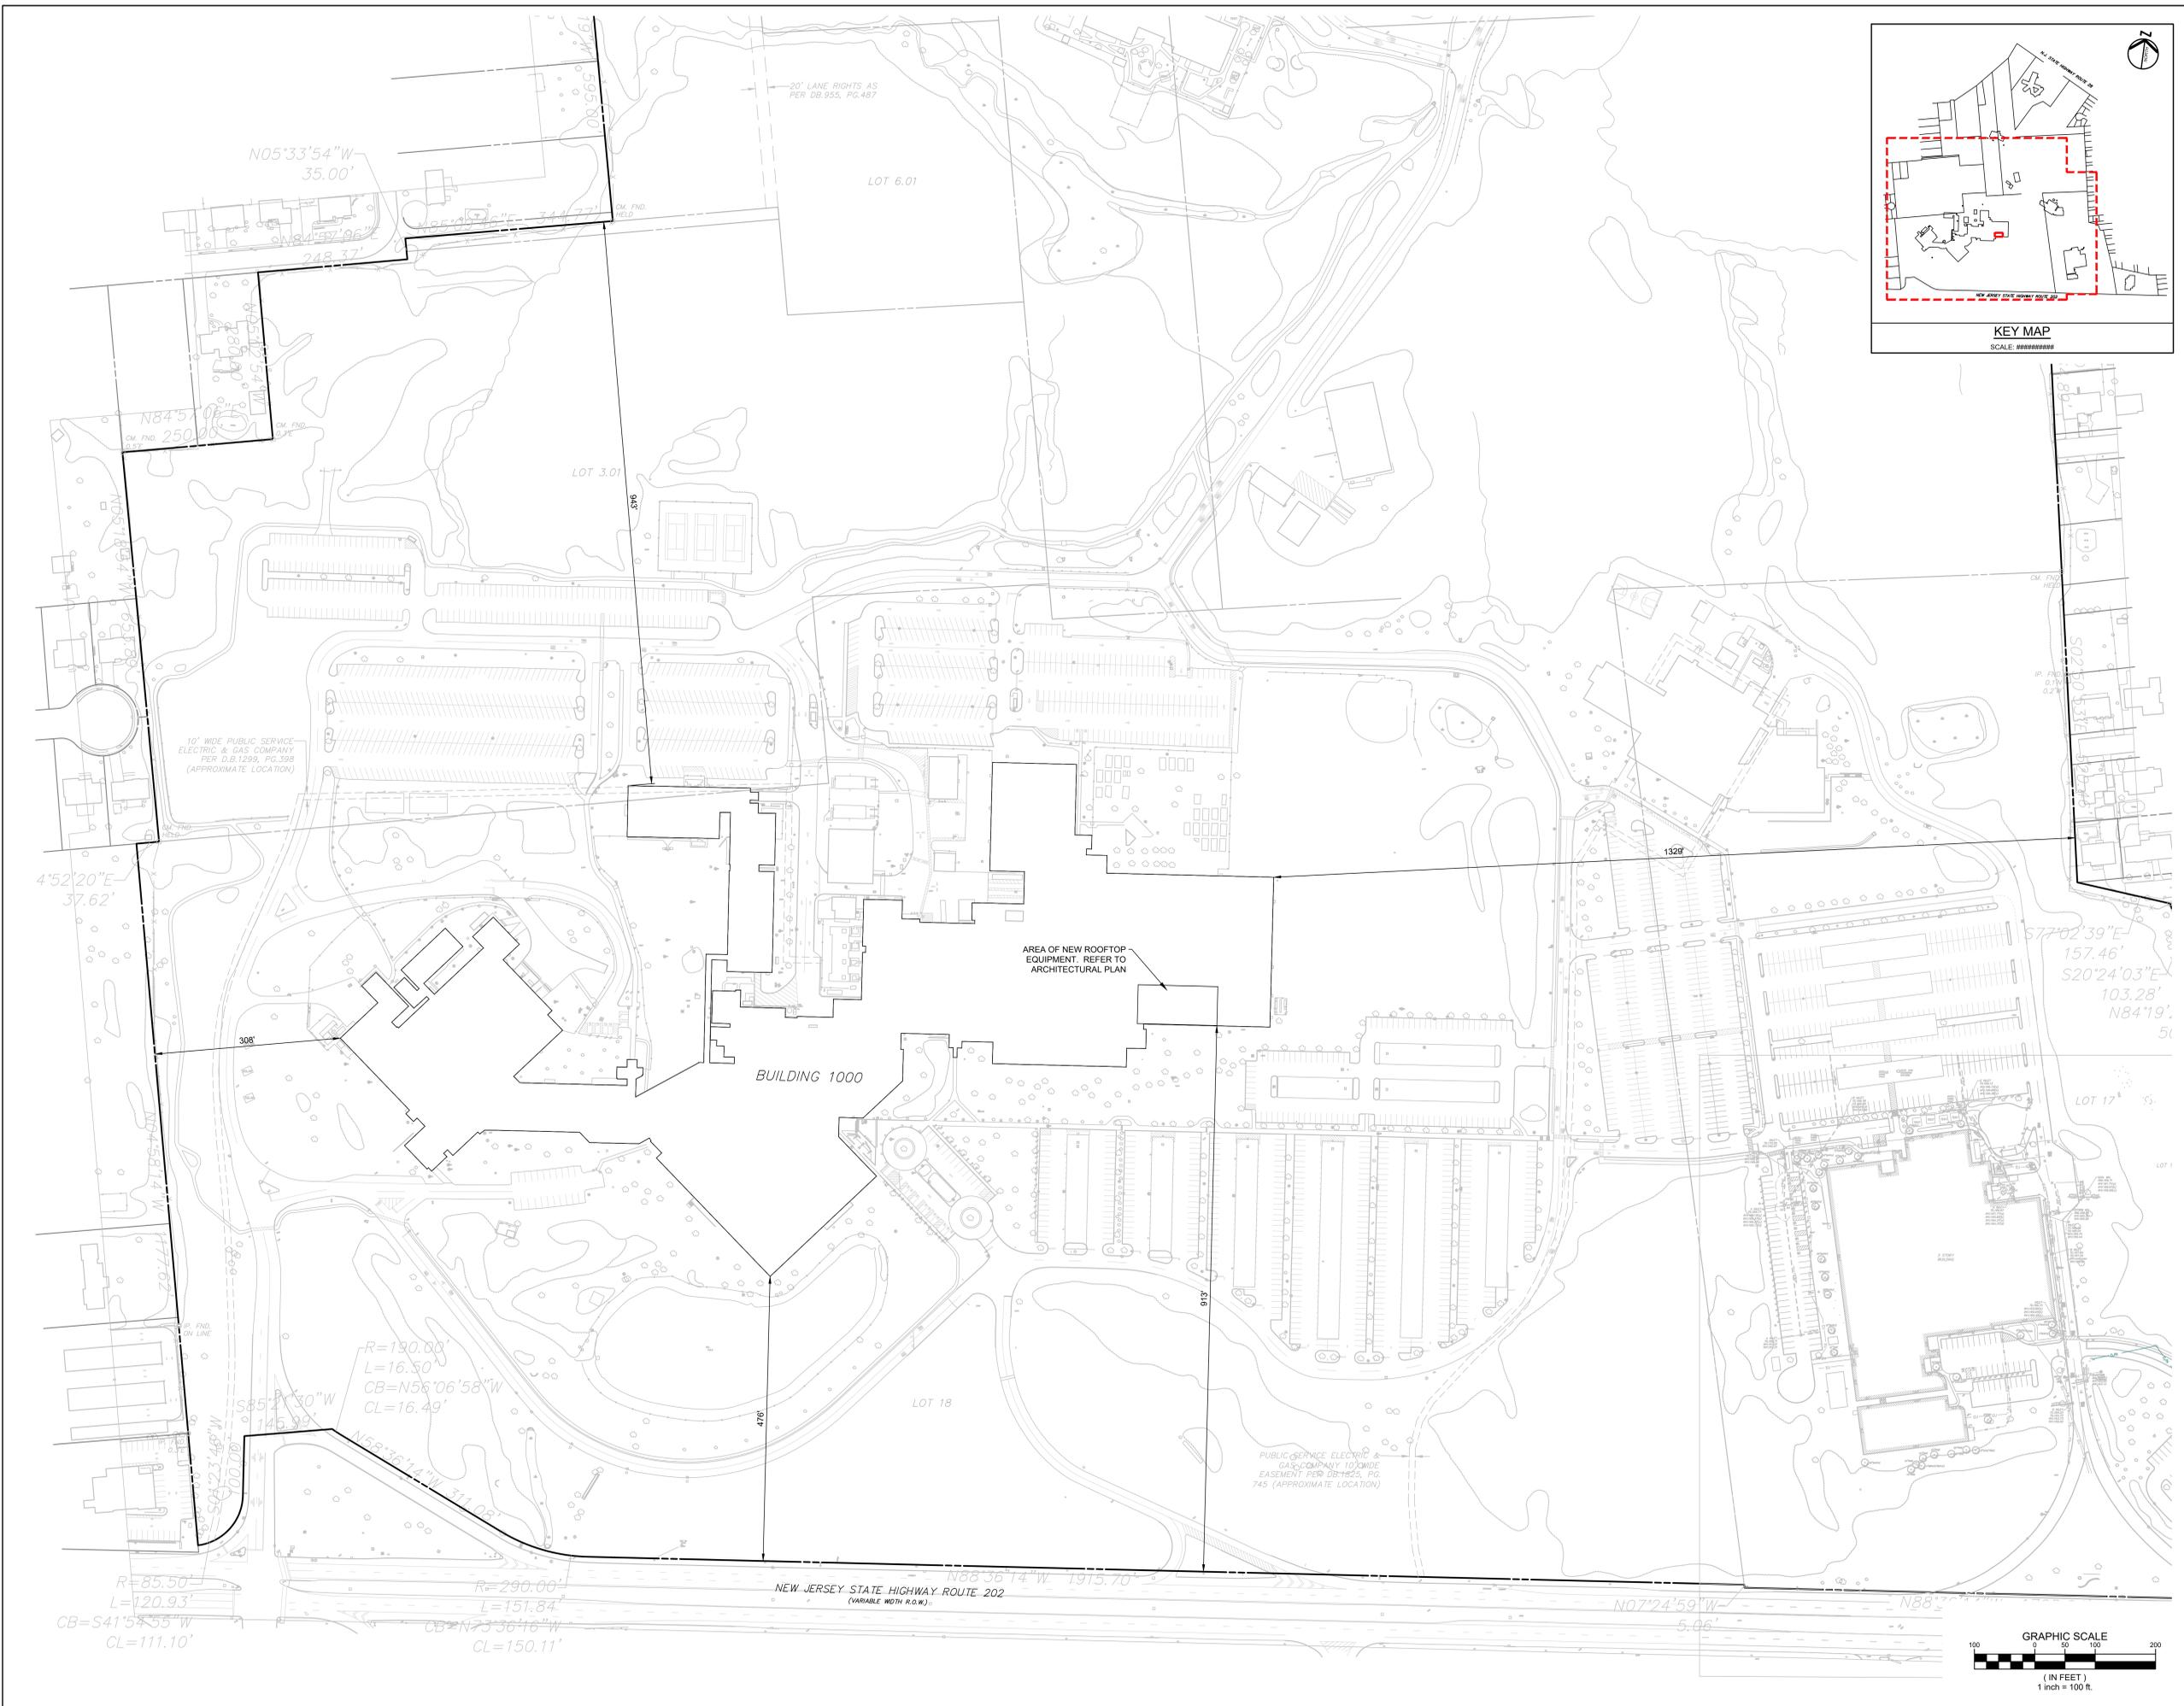

© 2019 The Ceram Corporation
All rights reserved. No part of this document may be reproduced, stored in a retrieval system, or transmitted in any form or by any means, electronic, mechanical, photocopying, recording, or by any information storage and retrieval system, without the prior written authorization by The Ceram Corporation.