




RESIDENCES:
 69 UNITS/FLOOR (LEVELS 2 THRU 5)
 TOTAL 276 UNITS

RETAIL:
 20,000 SF +/- LEVEL 1
 10,000 SF EXISTING BUILDING

AMENITY CENTER:
 4,000 SF +/- LEVEL 1
 COMMUNITY, FITNESS

MANGEMENT OFFICES
 2,000 SF +/- LEVEL 1

GARAGE PARKING:
 184 SPACES - SEE CIVIL DRAWINGS FOR
 SURFACE PARKING

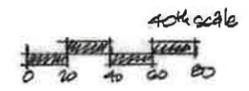

SITE PLAN

SCALE: 1:40



Devereaux & Associates
 ARCHITECTS, INC.
 1477 Chain Bridge Road, Suite 200
 McLean, Virginia 22101
 703.893.0302

Devereaux & Associates accepts no responsibility for any errors or omissions in these plans. These plans are not to be reproduced, changed, or used in any form or manner whatsoever, nor are they to be assigned to any third party without first obtaining the express written permission and consent of Devereaux & Associates Architects, Inc.

RARITAN MALL, LLC
BOROUGH OF RARITAN
SOMERSET COUNTY, NEW JERSEY




PROJECT NUMBER: 0206-0100

DATE	DESCRIPTION
2025.03.14	PLANNING BOARD
2025.03.25	REVISIONS


1.

SUBJECT TO CHANGE DURING WORKING DRAWINGS

PRELIMINARY - NOT FOR CONSTRUCTION

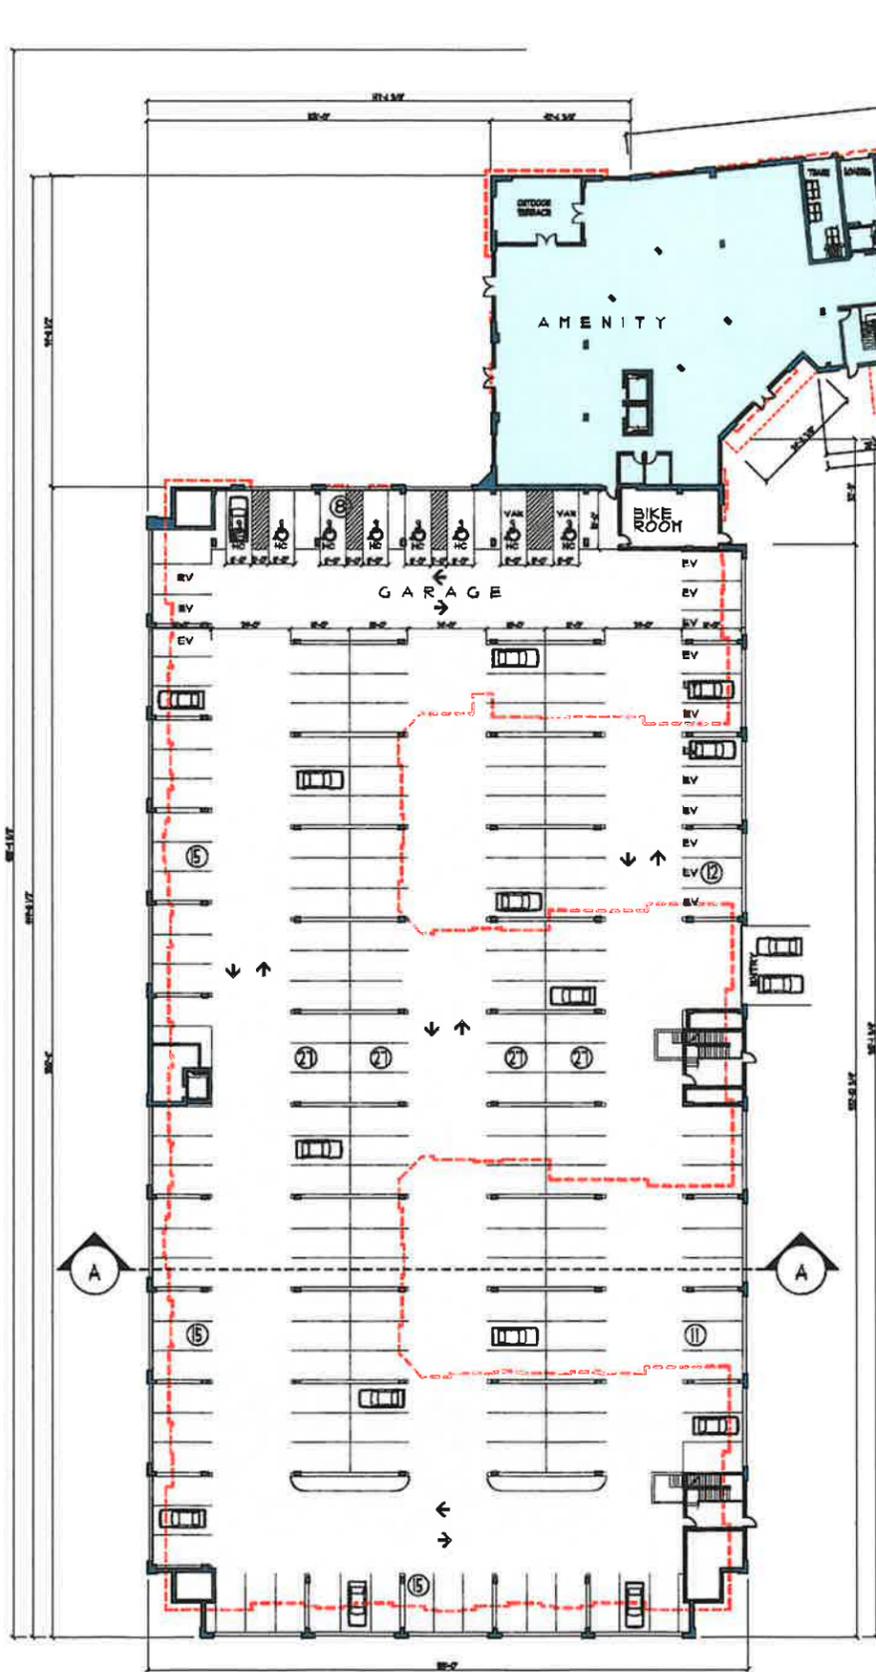

REFERENCE CIVIL FOR SURFACE PARKING LAYOUT LAYOUTS AND FOOTPRINTS ARE PRELIMINARY AND SHOULD BE REVIEWED BY CIVIL ENGINEER

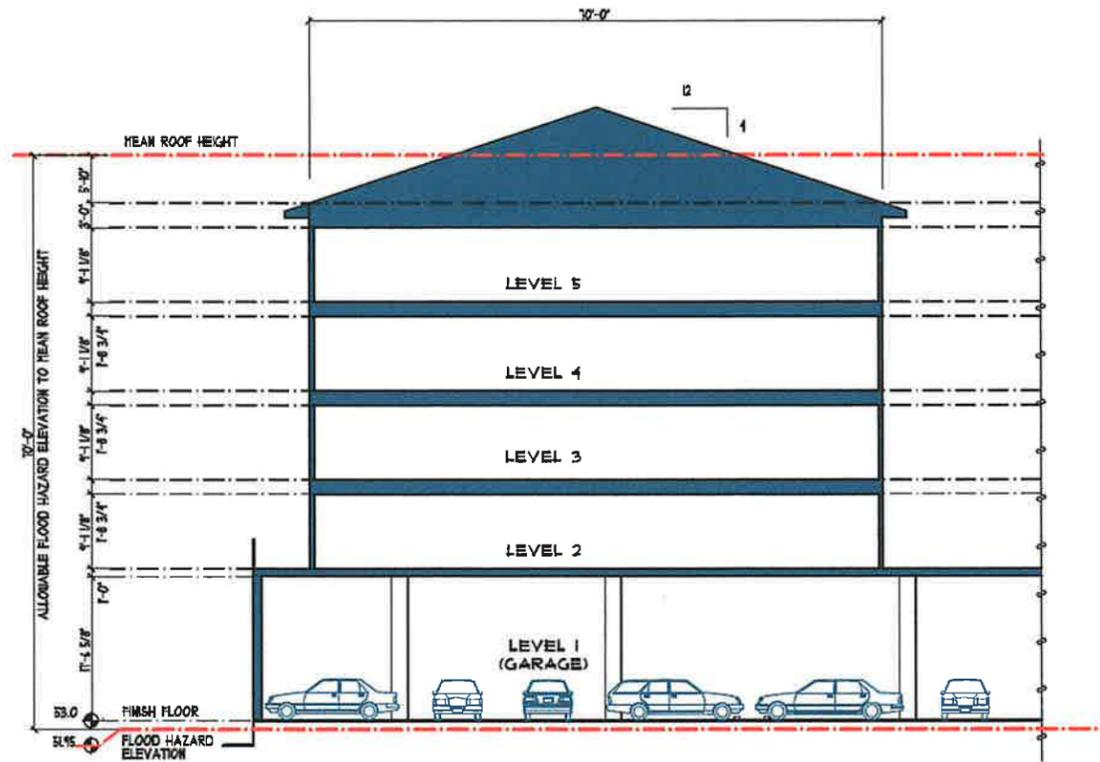

A. SECTION

SCALE: 1/8" = 1'-0"

PARKING GARAGE SPACES:

STANDARD:	141
HANDICAP:	4
VAN:	2
EV SPACES:	6
TOTAL:	153

SQUARE FOOTAGES:

RETAIL:	20,031 SF GROSS
GARAGE:	43,045 SF GROSS
RESIDENTIAL USES:	10,330 SF GROSS

GROSS BUILDING SQUARE FOOTAGE:

FIRST FLOOR:	94,446 SF
SECOND THRU FIFTH FLOORS:	309,500 SF
AT 113.5 SF PER FLOOR - INCLUDING BALCONIES	
TOTAL:	403,946 SF

TOTAL:

RETAIL:	20,031 SF GROSS
GARAGE:	43,045 SF GROSS
RESIDENTIAL USES:	10,330 SF GROSS
TOTAL:	73,406 SF GROSS

NOTE: ALL SQUARE FOOTAGES ARE PRELIMINARY

FIRST LEVEL PLAN

SCALE: 1:20

**DEV
ERE
AUX**

Devereaux & Associates
ARCHITECTS, INC.




RARITAN MALL, LLC
BOROUGH OF RARITAN
SOMERSET COUNTY, NEW JERSEY




DATE	DESCRIPTION

SUBJECT TO CHANGE DURING WORKING DRAWINGS

2.

PRELIMINARY - NOT FOR CONSTRUCTION



UNIT MIX	2ND FLOOR	3RD FLOOR	4TH FLOOR	5TH FLOOR	TOTAL	NOTES
1 BEDROOM	31	31	31	31	124	43.25% (REQUIRED 30% MINIMUM)
2 BEDROOM	21	2	22	22	67	34.75% (REQUIRED 10% MAXIMUM)
1 BEDROOM AH UNIT	2	2	2	2	8	8 TAX 4 MODERATE + 4 VERY LOW
2 BEDROOM AH UNIT	4	4	4	4	16	11 MH + 5 DISCRETIONARY = 24 12 MODERATE + 12 LOW + 2 VERY LOW
3 BEDROOM AH UNIT	3	3	2	2	10	8 MH + 2 DISCRETIONARY = 10 5 MODERATE + 5 LOW
TOTAL	61	61	69	61	252	

TOTAL 1 BEDROOM: 124
 TOTAL 2 BEDROOM UNITS: 67
 TOTAL 3 BEDROOM UNITS: 10
 TOTAL MARKET RATE UNITS: 201
 TOTAL AFFORDABLE UNITS: 51

PER RARITAN MALL REDEVELOPMENT PLAN
 1 BEDROOM UNITS: 750 SF MINIMUM
 2 BEDROOM UNITS: 1000 SF MINIMUM

RESIDENTIAL LEVELS 2 & 3

SCALE: 1:20



Devereaux & Associates
 ARCHITECTS, INC.

RARITAN MALL, LLC BOROUGH OF RARITAN SOMERSET COUNTY, NEW JERSEY




DATE	DESCRIPTION	STATUS
2025.02.14		ISSUED
2025.06.25		ISSUED

SUBJECT TO CHANGE DURING WORKING DRAWINGS

3.

PRELIMINARY - NOT FOR CONSTRUCTION

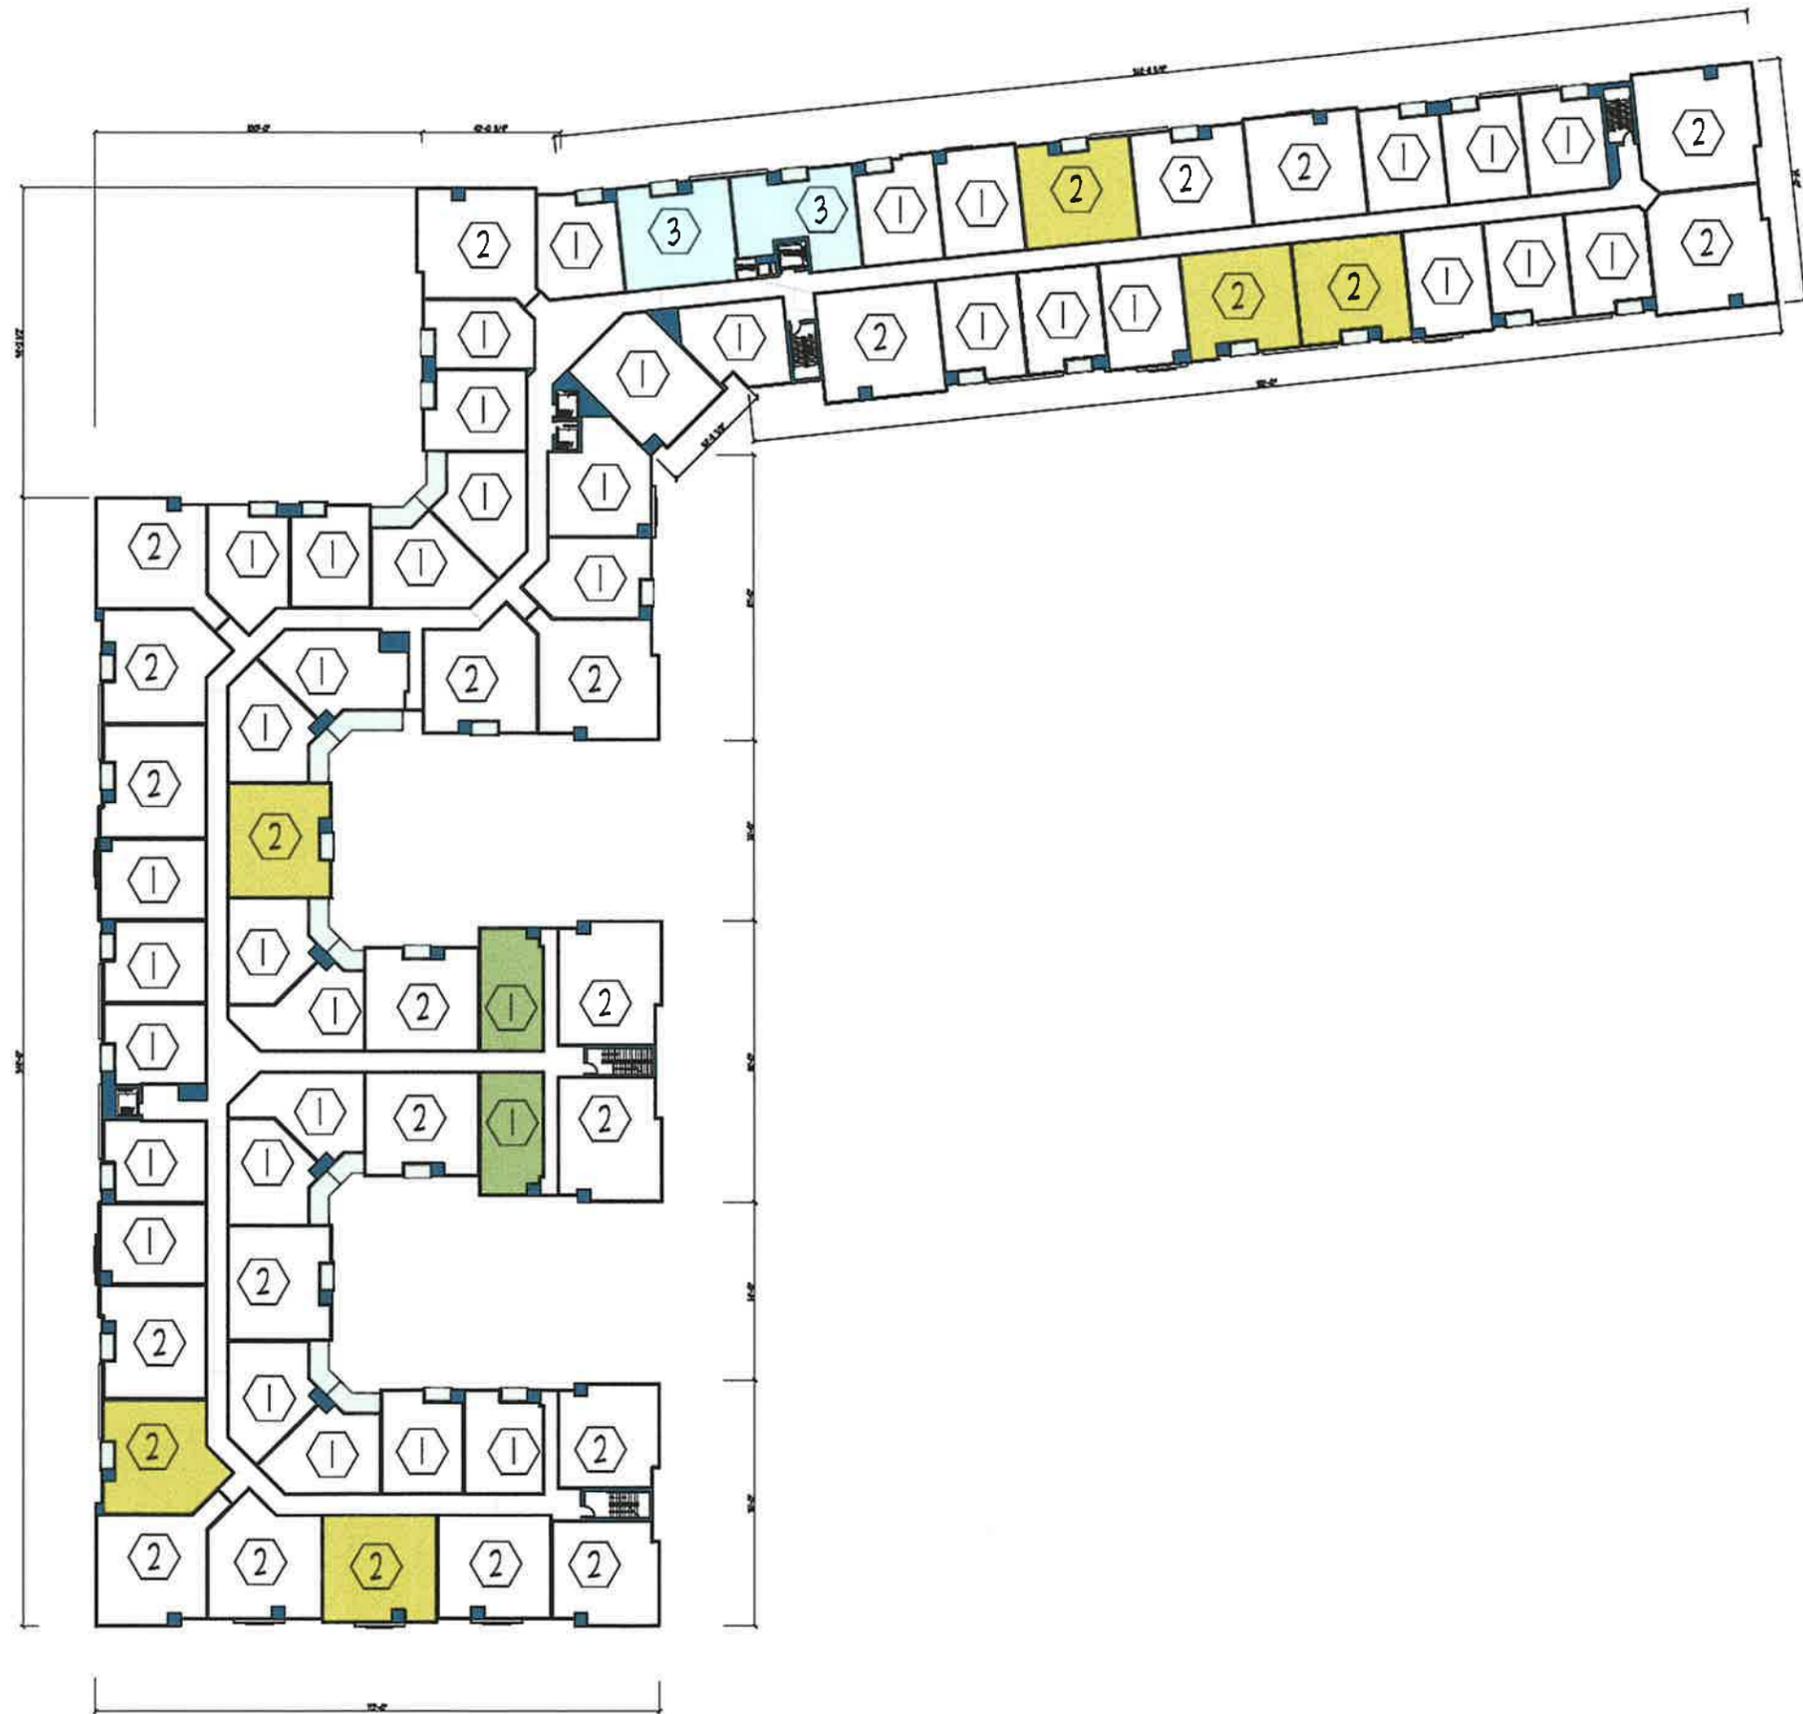

RESIDENTIAL LEVELS 4 & 5

SCALE: 1:20



Devereaux & Associates
ARCHITECTS, INC.


RARITAN MALL, LLC BOROUGH OF RARITAN SOMERSET COUNTY, NEW JERSEY




PROJECT NUMBER: 6208-0330


4

SUBJECT TO CHANGE DURING WORKING DRAWINGS

PRELIMINARY - NOT FOR CONSTRUCTION

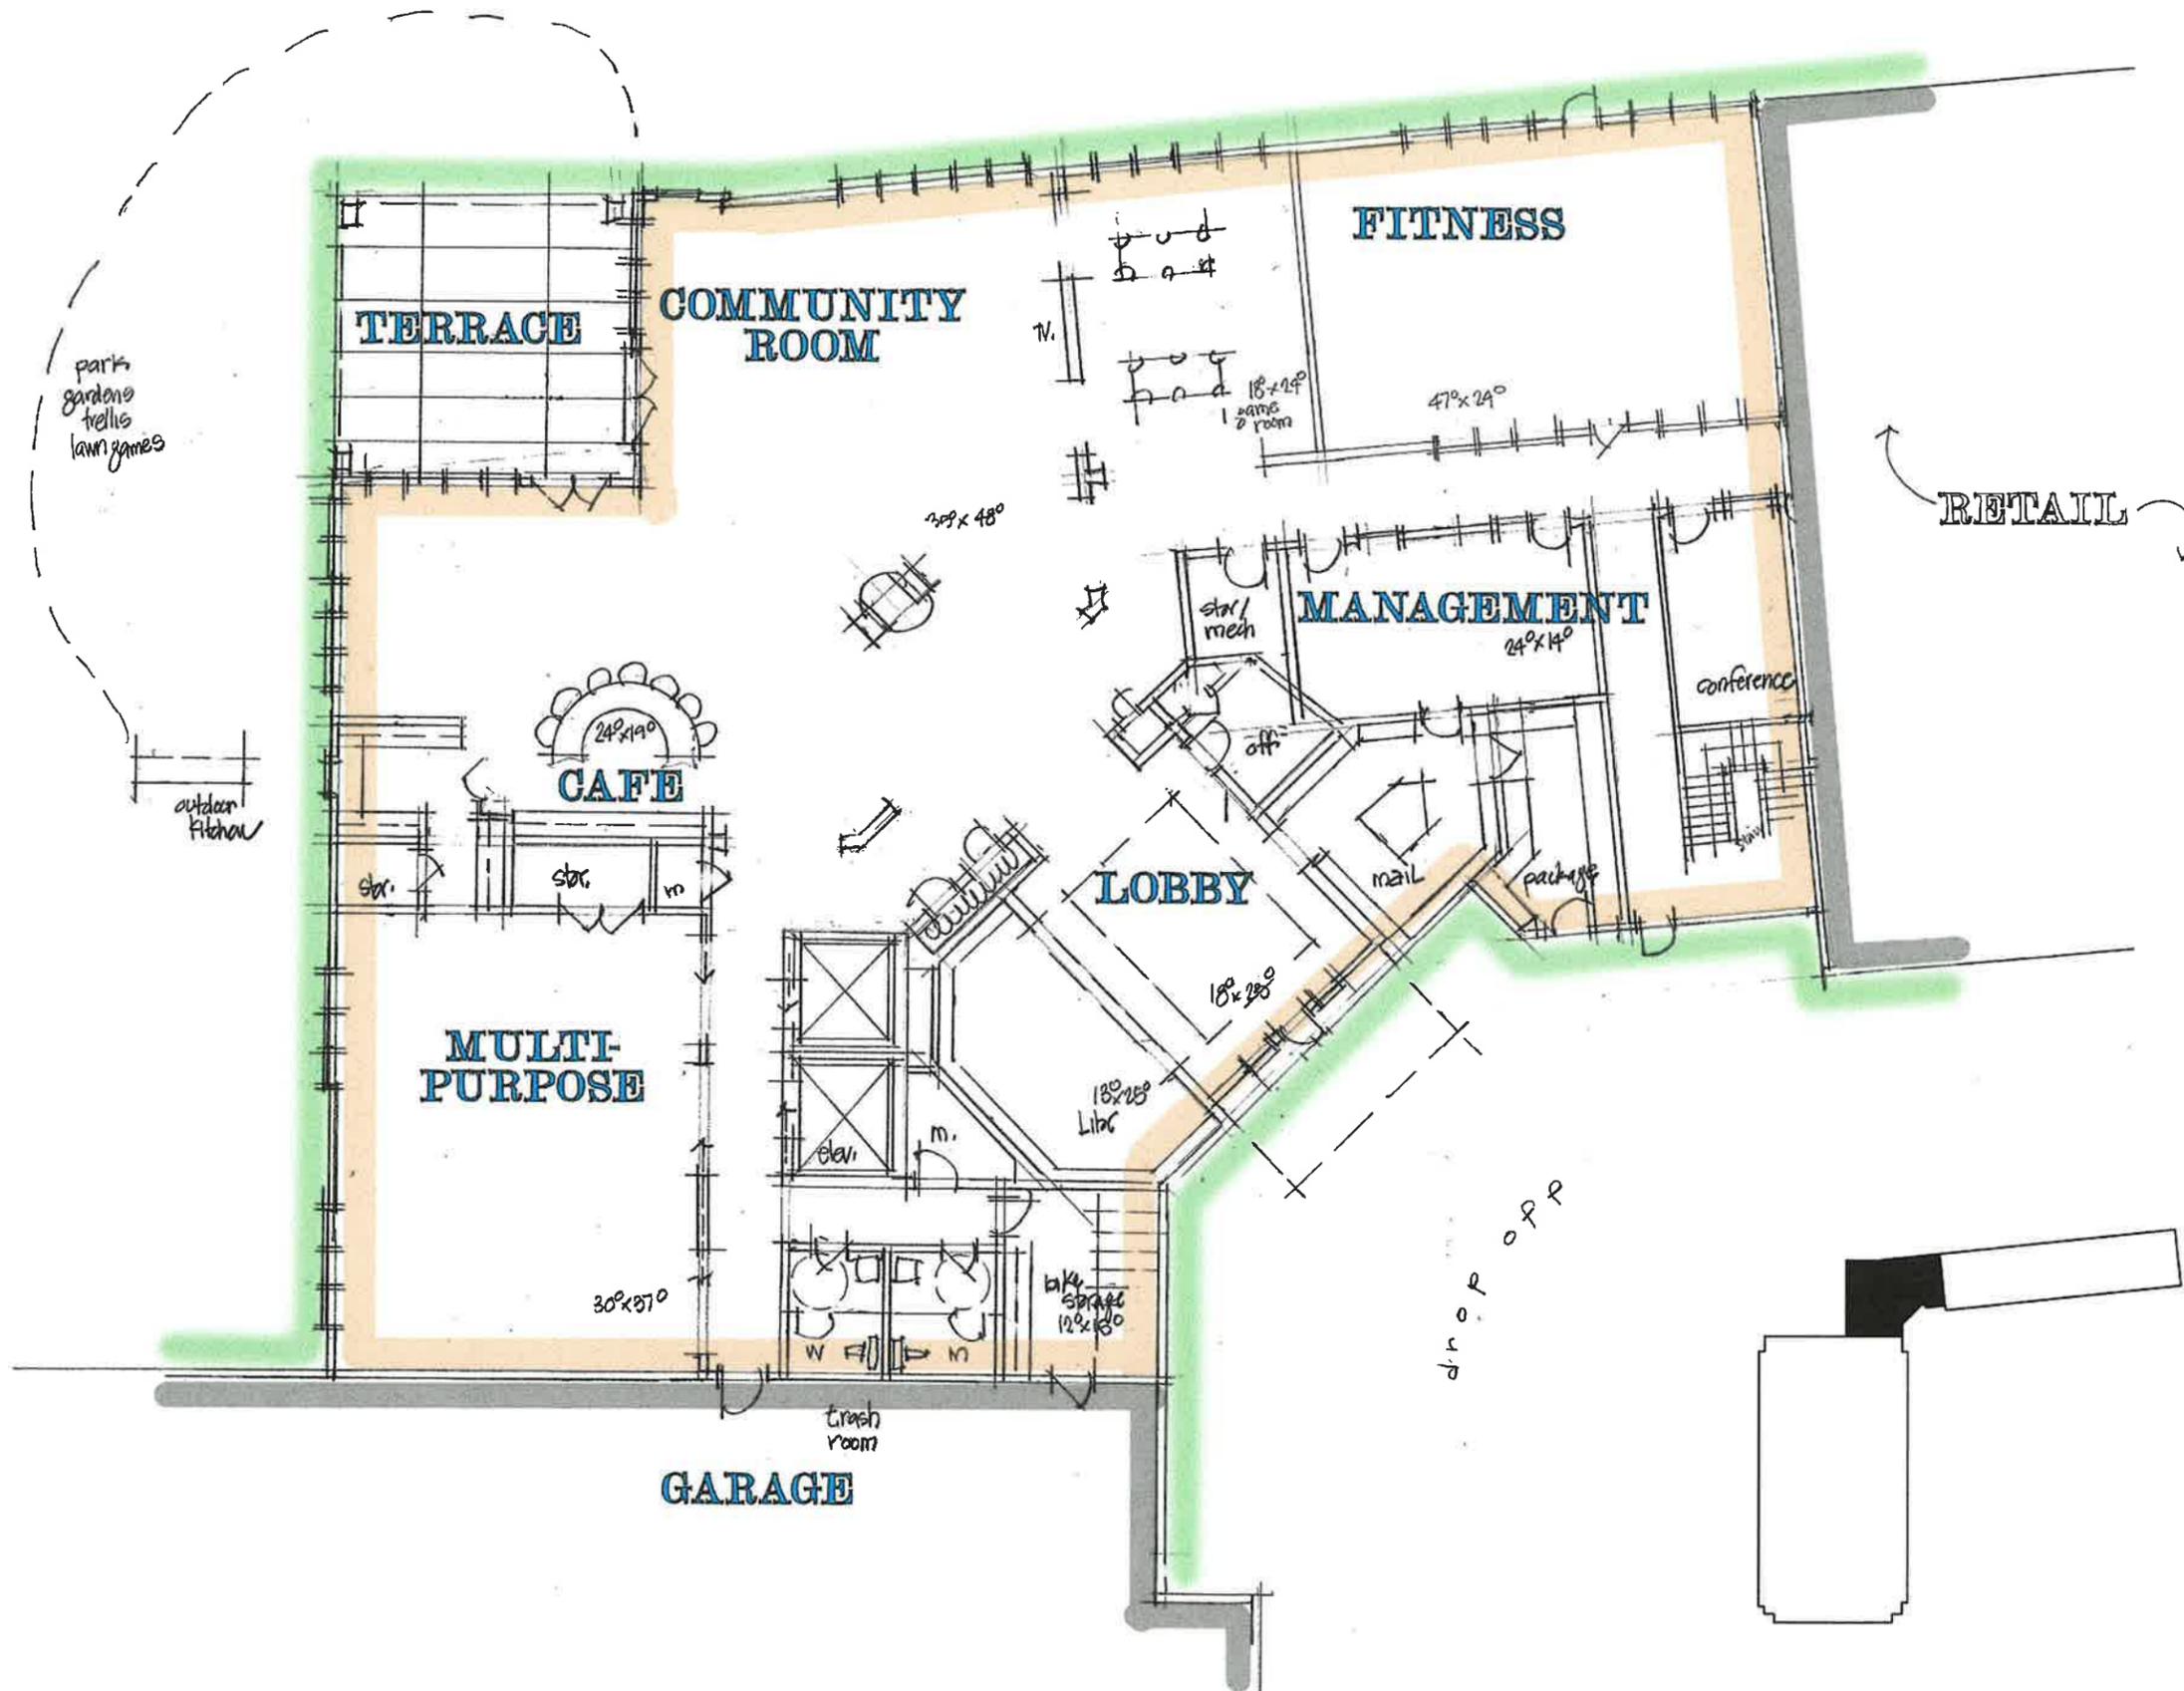

Devereaux & Associates ARCHITECTS, INC.
 1477 Chain Bridge Road, Suite 200
 McLean, Virginia 22101
 703.893.0102

Devereaux & Associates expressly warrants its common law copyright and other property rights in these plans. These plans are not to be reproduced, changed, or added to in any form or manner whatsoever, nor are they to be assigned to any third party without first obtaining the express written permission and consent of Devereaux & Associates Architects, Inc.

RARITAN MALL, LLC
BOROUGH OF RARITAN
SOMERSET COUNTY, NEW JERSEY



PROJECT NUMBER: 6208 0100

DATE	DESCRIPTION
2025-01-14	PLANNING BOARD
2025-06-25	PLANNING BOARD


5.

AMENITY PLAN


SCALE: 1/8" = 1'-0"

SUBJECT TO CHANGE DURING WORKING DRAWINGS


PRELIMINARY - NOT FOR CONSTRUCTION

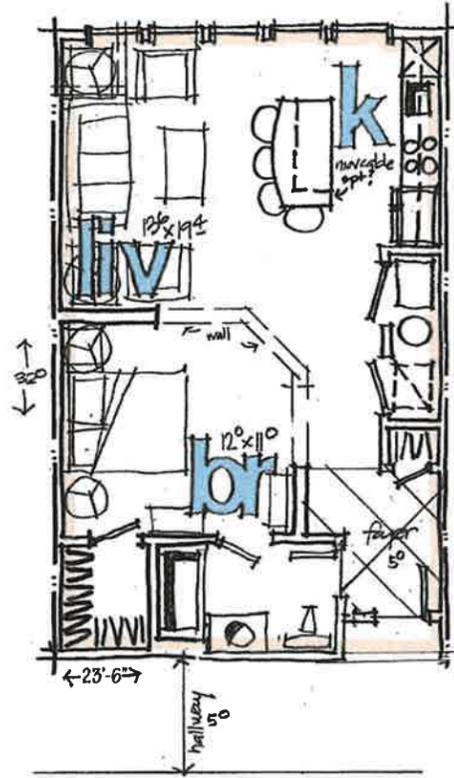


A AFFORDABLE DWELLING UNIT
1 BEDROOM
1 BATH
750 SQUARE FEET

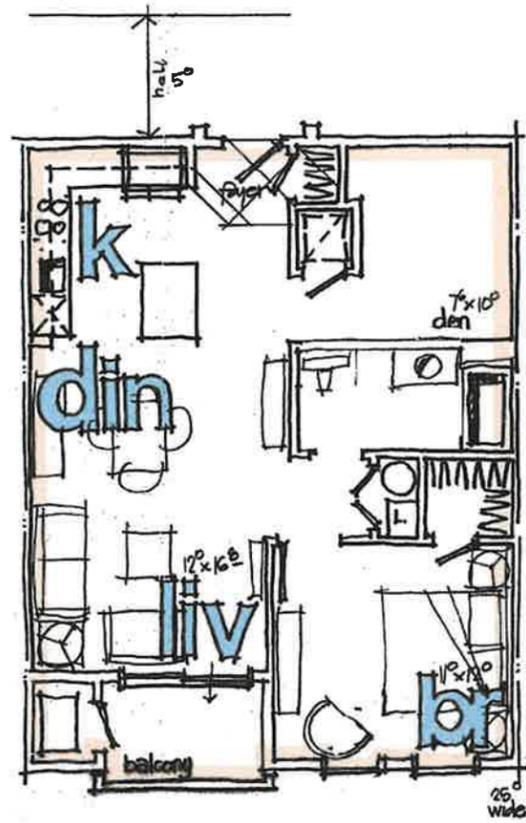

B 1 BEDROOM
1 BATH
DEN
800 SQUARE FEET

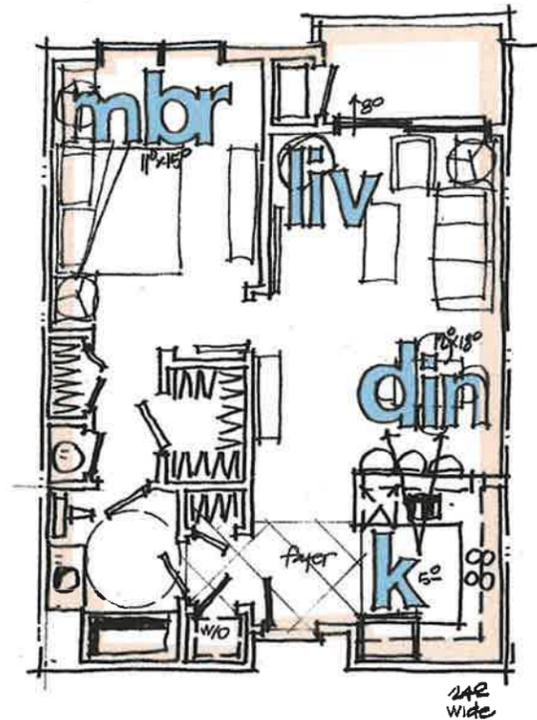

C 1 BEDROOM
1 BATH
768 SQUARE FEET

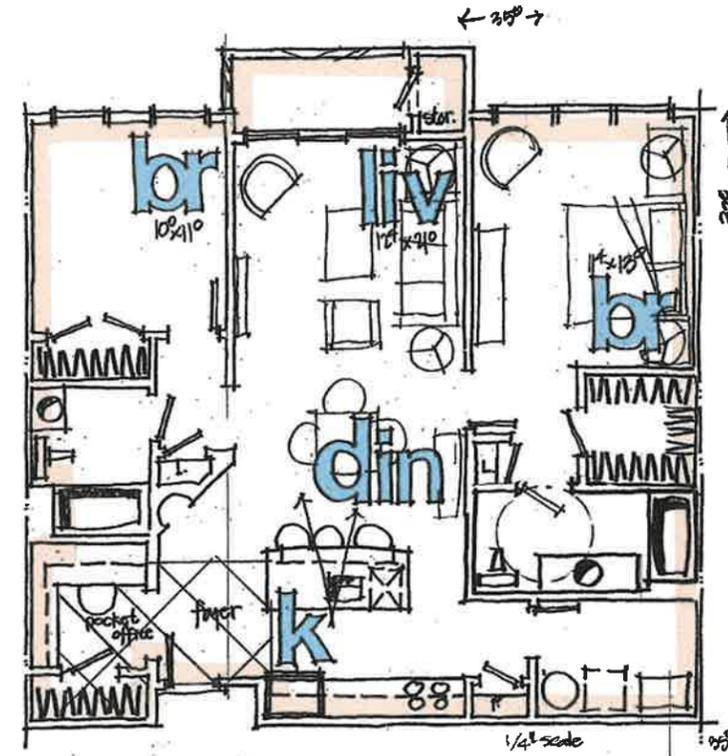

D AFFORDABLE & MARKET RATE DWELLING UNITS
2 BEDROOM
2 BATH
1,120 SQUARE FEET

UNIT PLANS

SCALE: 1/4" = 1'-0"



Devereaux & Associates
ARCHITECTS, INC.
1477 Chain Bridge Road, Suite 200
McLean, Virginia 22101
703.899.0102

Devereaux & Associates expressly reserves its common law copyright and other property rights in these plans. These plans are not to be reproduced, changed, or copied in any form or manner whatsoever, nor are they to be assigned to any third party without first obtaining the express written permission and consent of Devereaux & Associates Architects, Inc.

RARITAN MALL, LLC
BOROUGH OF RARITAN
SOMERSET COUNTY, NEW JERSEY



SUBJECT TO CHANGE DURING WORKING DRAWINGS

DATE	DESCRIPTION
2025.02.14	ISSUED FOR PERMIT
2025.02.25	ISSUED FOR PERMIT

6.

PRELIMINARY - NOT FOR CONSTRUCTION



Devereaux & Associates
ARCHITECTS, INC.
1477 Chain Bridge Road, Suite 200
McLean, Virginia 22101
703.893.0102

© Devereaux & Associates, Inc. All rights reserved. No portion of these drawings may be reproduced, stored in a retrieval system, or used in any form or by any means, electronic, mechanical, photocopying, recording, or by any information storage and retrieval system, without the prior written permission and consent of Devereaux & Associates, Inc.

RARITAN MALL, LLC
BOROUGH OF RARITAN
SOMERSET COUNTY, NEW JERSEY




DATE	DESCRIPTION
2023.02.24	ISSUED FOR PERMIT
2023.08.25	ISSUED FOR CONSTRUCTION


7.

SUBJECT TO CHANGE DURING WORKING DRAWINGS


PRELIMINARY - NOT FOR CONSTRUCTION

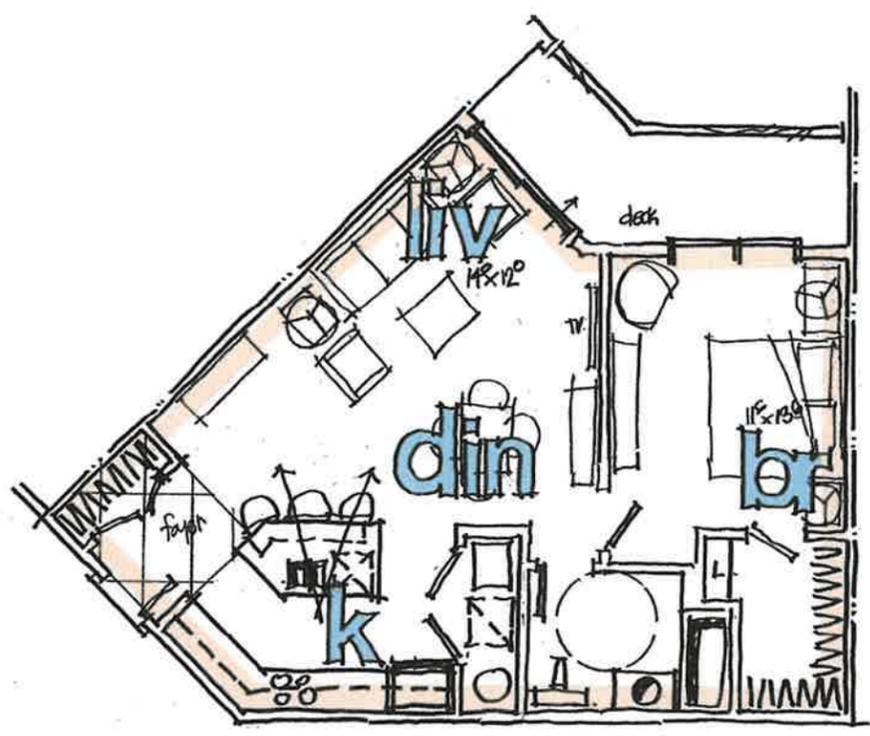

E
1 BEDROOM
1 BATH
750 SQUARE FEET

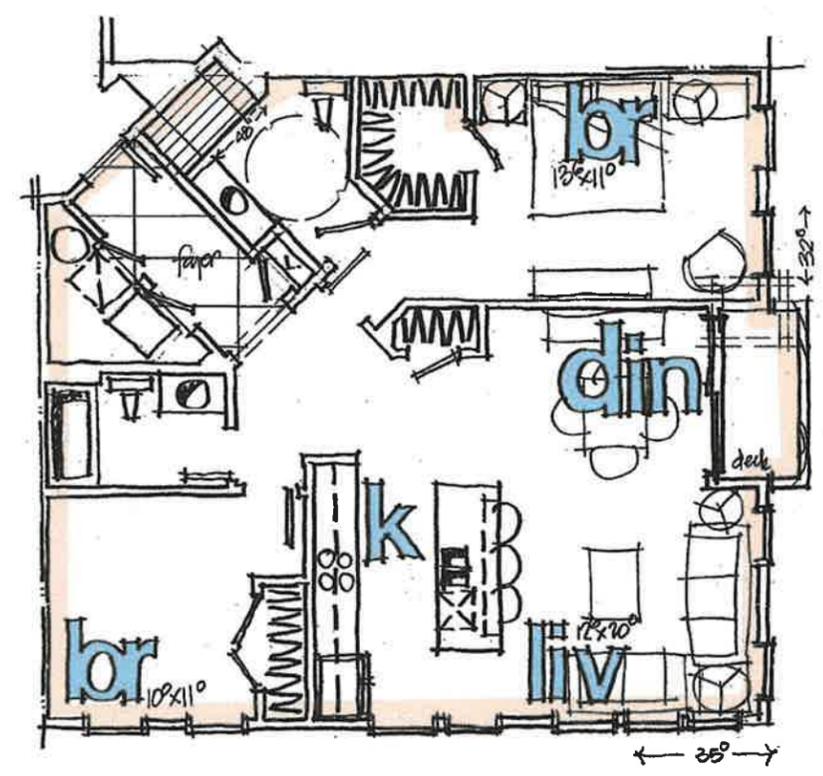

F
2 BEDROOM
2 BATH
1,120 SQUARE FEET

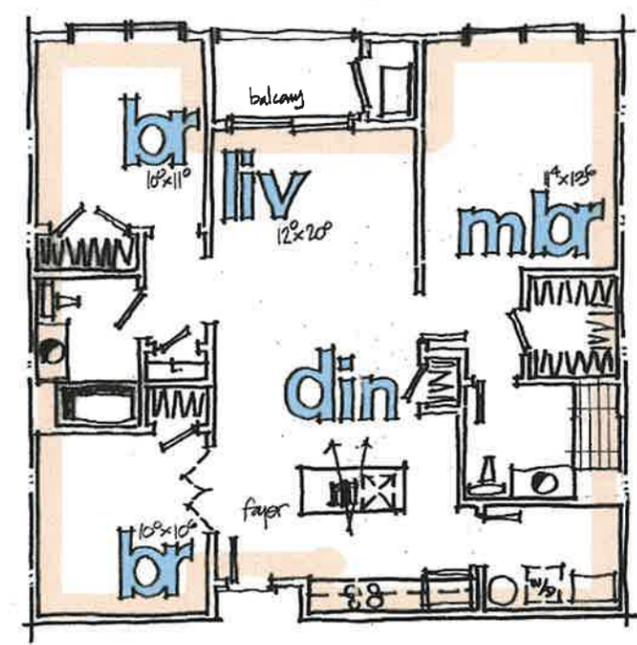

G AFFORDABLE DWELLING UNIT
3 BEDROOM
2 BATH
1,120 SQUARE FEET

UNIT PLANS


SCALE: 1/4" = 1'-0"



1. ORLANDO DRIVE



2. RETAIL CORNER

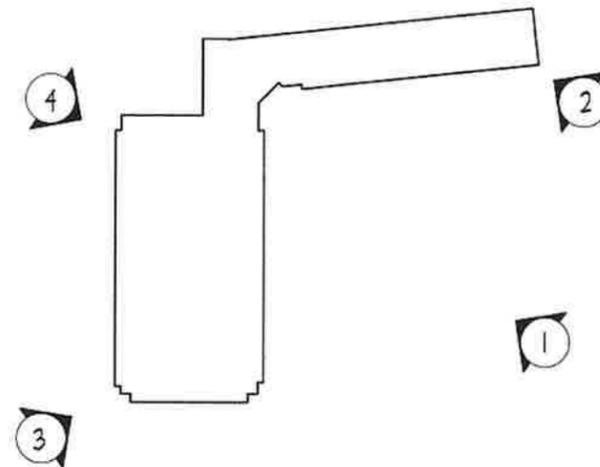

PERSPECTIVES

SCALE: 1/4" = 1'-0"

DEVEREAUX

Devereaux & Associates
ARCHITECTS, INC.

1477 Chain Bridge Road, Suite 200
McLean, Virginia 22102
703.893.0202

Devereaux & Associates expressly reserves all copyright and other proprietary rights in these plans. These plans are not to be reproduced, changed, or copied in any form or manner whatsoever, nor are they to be applied to any third party without first obtaining the express written permission and consent of Devereaux & Associates Architects, Inc.

RARITAN MALL, LLC
BOROUGH OF RARITAN
SOMERSET COUNTY, NEW JERSEY



PROJECT NUMBER: 6208.0010	
DATE	DESCRIPTION
2023.02.24	EXHIBITING BOARD
2025.02.25	REVISION

8.

SUBJECT TO CHANGE DURING WORKING DRAWINGS

PRELIMINARY - NOT FOR CONSTRUCTION



Devereaux
&
Associates
ARCHITECTS, INC.
1477 Chain Bridge Road, Suite 200
McLean, Virginia 22101
703.899.0102


RARITAN MALL, LLC
BOROUGH OF RARITAN
SOMERSET COUNTY, NEW JERSEY




DATE	DESCRIPTION
2025.07.31	FINAL BOARD
2025.08.25	FINAL BOARD

9.



3. ORLANDO DRIVE

4. BUSKY LANE

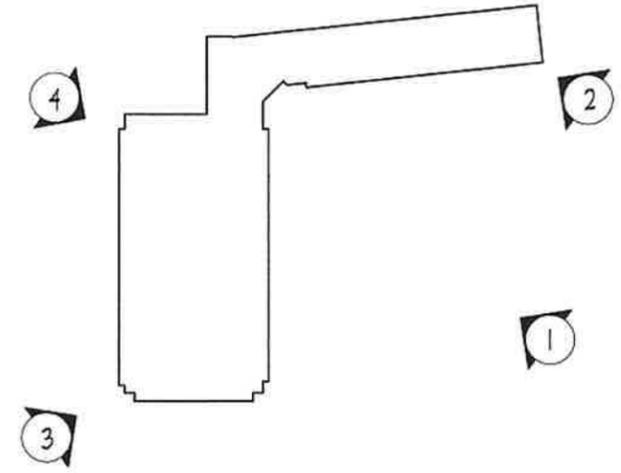

PERSPECTIVES

SCALE: 1/4" = 1'-0"

SUBJECT TO CHANGE DURING WORKING DRAWINGS

PRELIMINARY - NOT FOR CONSTRUCTION


CORNER
ACCENT PANELS



JAMES HARDIE
IRON GRAY

1

BRICK VENEER

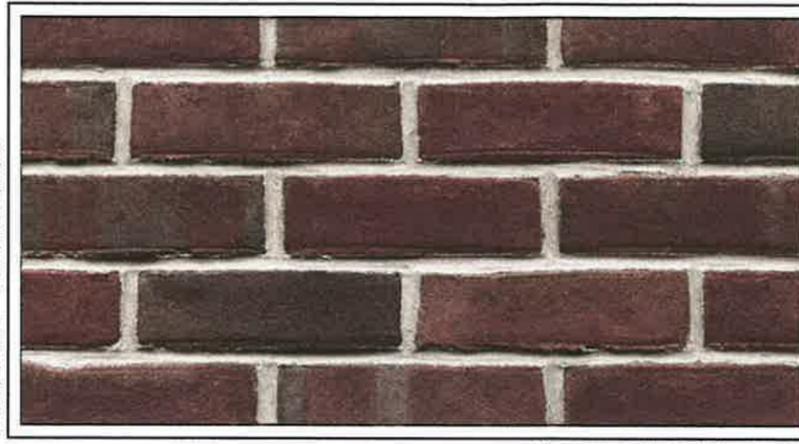

CHURCH BRICK
FULL RANGE PLUM

2

STONE VENEER



KO NATURAL STONE
INDIANA LIMESTONE BUFF

3

SIDING 1
5TH FLOOR



JAMES HARDIE
NAVAJO BEIGE

4

SIDING 2
2ND TO 4TH FLOORS



JAMES HARDIE
MONTEREY TAUPE

5


SIDING 3
ACCENT BAYS



NICHIELLA
SPRUCE

6


SHINGLES

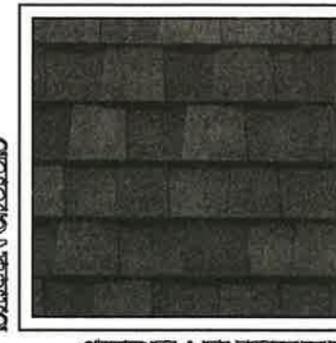

CERTAINTEED
COLONIAL SLATE

7


STOREFRONT &
METAL ACCENTS

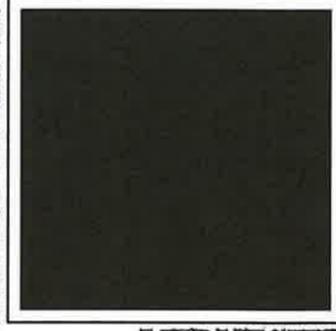

MIDNIGHT
BRONZE

8

METAL ROOF

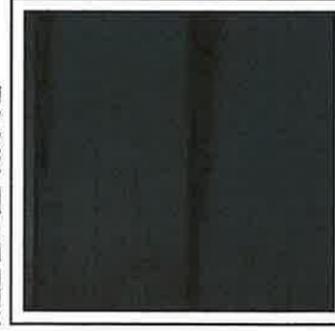

MATTE
BLACK

9


METAL RAILS



MATTE
BLACK

10

WINDOWS &
PATIO DOORS

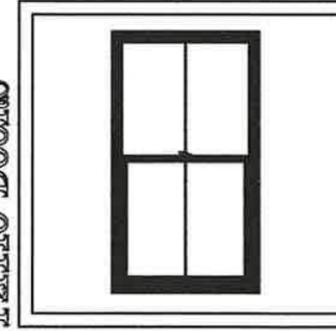

JELD WEN
BLACK VINYL

11

LIGHTING - RETAIL



HINKLEY
FORGE WALL SCONCE - BLACK



HINKLEY
SHELTER - MEDIUM - BLACK

LIGHTING - RESIDENTIAL DECK



HINKLEY
SHELTER - SMALL - BLACK

COLORS & MATERIALS

SCALE: 1/8" = 1'-0"



Devereaux
&
Associates
ARCHITECTS, INC.



RARITAN MALL, LLC
BOROUGH OF RARITAN
SOMERSET COUNTY, NEW JERSEY



DATE	DESCRIPTION

SUBJECT TO CHANGE DURING WORKING DRAWINGS

PRELIMINARY - NOT FOR CONSTRUCTION

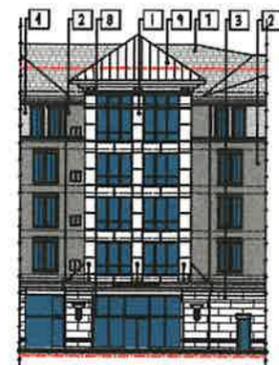

A SOUTHEAST ELEVATION
1/16" = 1'-0"



B SOUTH ELEVATION
1/16" = 1'-0"




C EAST ELEVATION
1/16" = 1'-0"



D NORTH ELEVATION
1/16" = 1'-0"




E WEST ELEVATION
1/16" = 1'-0"

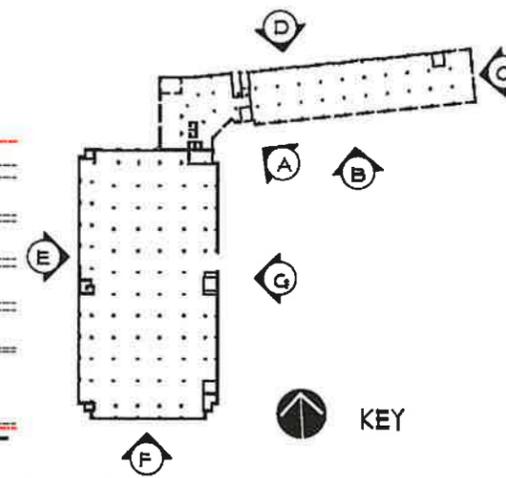

MATERIAL KEY (SEE SHEET 10 FOR COLOR & MATERIAL BOARD)

- 1. HARDE IRON GRAY PANEL
- 2. BRICK VENEER
- 3. INDIANA LIMESTONE
- 4. HARDE NAVAJO BEIGE
- 5. HARDE MONTEREY TAUPE
- 6. NICHHA SPRUCE
- 7. CERTAINTED COLONIAL SLATE
- 8. STOREFRONT 1 METAL MIDNIGHT BRONZE
- 9. METAL ROOF - MATTE BLACK
- 10. METAL RAIL - MATTE BLACK
- 11. VINYL WINDOW - BLACK
- 12.

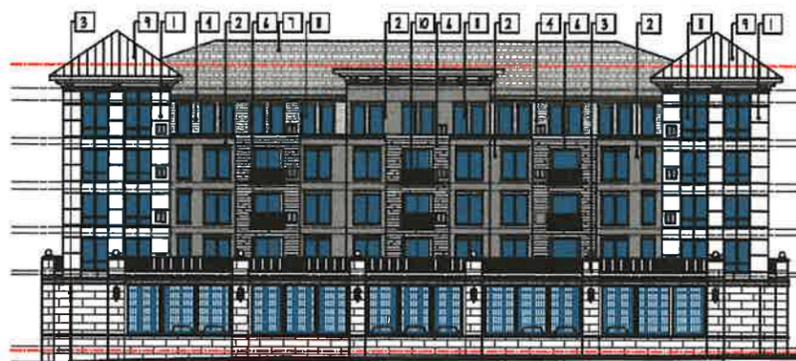

F SOUTH ELEVATION
1/16" = 1'-0"



G EAST ELEVATION
1/16" = 1'-0"



Devereaux & Associates
ARCHITECTS, INC.
1477 Glade Bridge Road, Suite 200
McLean, Virginia 22101
703.883.0001


RARITAN MALL, LLC
BOROUGH OF RARITAN
SOMERSET COUNTY, NEW JERSEY



PROJECT NUMBER: 6009.0100

DATE	DESCRIPTION



SUBJECT TO CHANGE DURING WORKING DRAWINGS

PRELIMINARY - NOT FOR CONSTRUCTION